


1  
1 TYPICAL LINEAR SECTION DETAIL  
SCALE: 6"=1'-0"

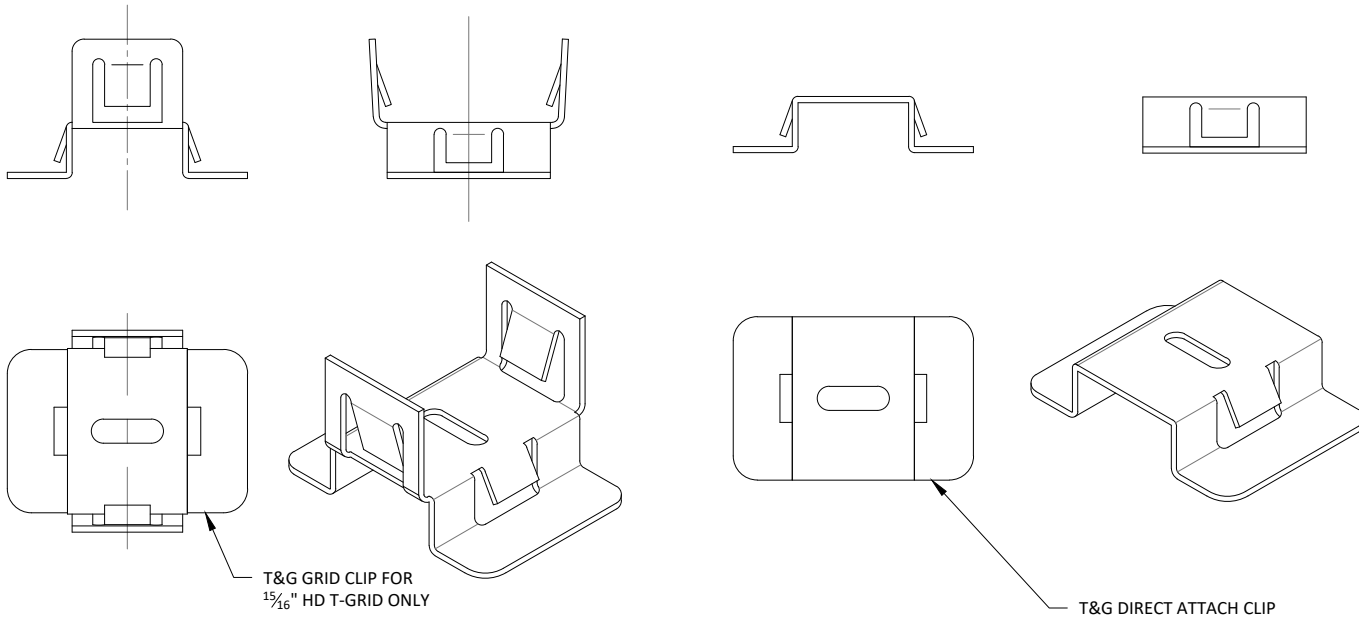

2  
1 T&G GRID CLIP  
SCALE: 1"=1'-0"

3  
1 T&G DIRECT ATTACH CLIP  
SCALE: 6"=1'-0"

## LINEAR T&G CEILING SYSTEM - SECTION & CLIP OPTIONS

SHEET NUMBER


1

SCALE: AS NOTED


LAST REVISED: 4/17/2024

DRAWN BY: ##


DO NOT SCALE DRAWING. FIGURED DIMENSIONS ARE TO BE FOLLOWED. READ THIS DRAWING IN CONNECTION WITH GENERAL ARCHITECTURAL PLANS, STRUCTURAL PLANS, AND OTHER RELATED DRAWINGS. THESE DRAWINGS REPRESENT ASI'S UNDERSTANDING AND INTERPRETATION OF THE ARCHITECTURAL DRAWINGS AND HOW ASI PRODUCTS RELATE TO THE PROJECT. COPYRIGHT ASI © 2024

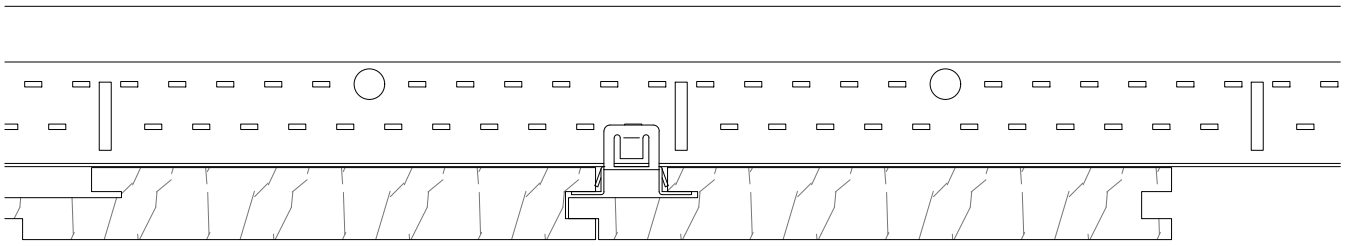


**BUTT JOINT OPTION (AVAILABLE IN SOLID WOOD OR VENEER)**  
**STANDARD MODULE SIZES: 3", 4", AND 6"**

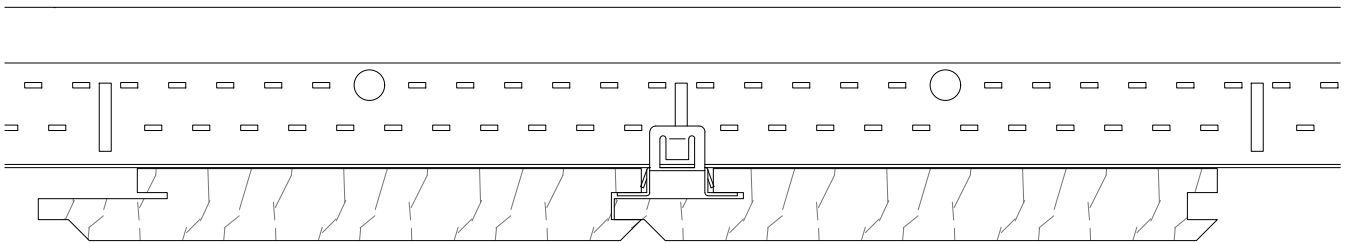


**V-GROOVE JOINT OPTION (AVAILABLE IN SOLID WOOD ONLY) STANDARD**  
**MODULE SIZES: 3", 4", AND 6"**

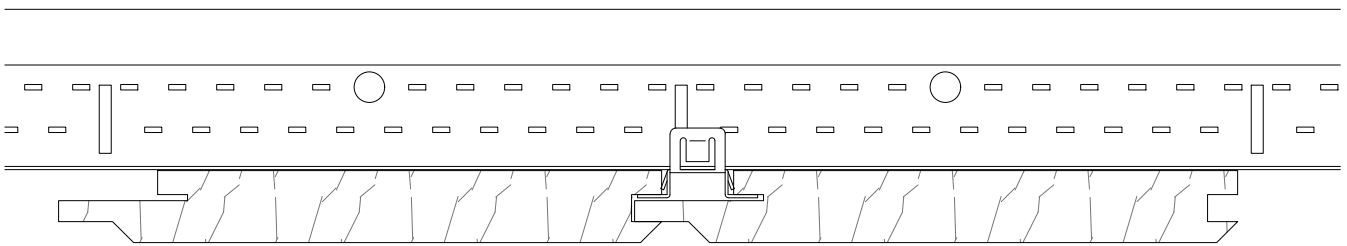


**FLAT V-GROOVE JOINT OPTION (AVAILABLE IN SOLID WOOD ONLY)**  
**STANDARD MODULE SIZES: 3", 4", AND 6"**

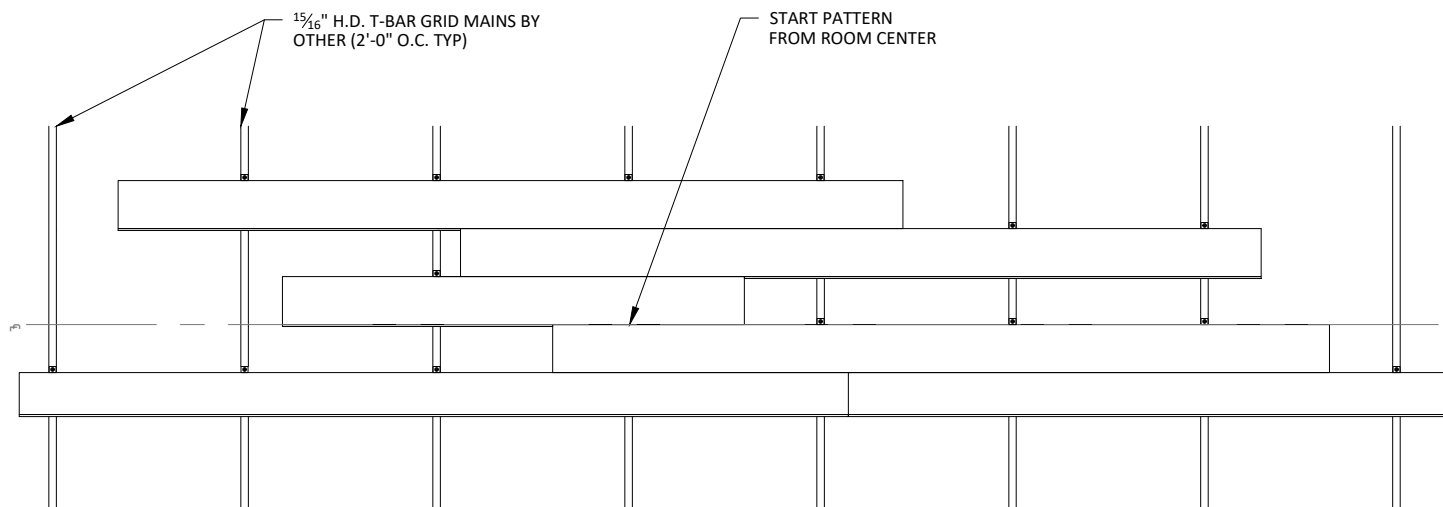


1 CEILING PATTERN RCP (OPTION 1 - CENTERED ON REVEAL)  
3 SCALE: 1/2"=1'-0"

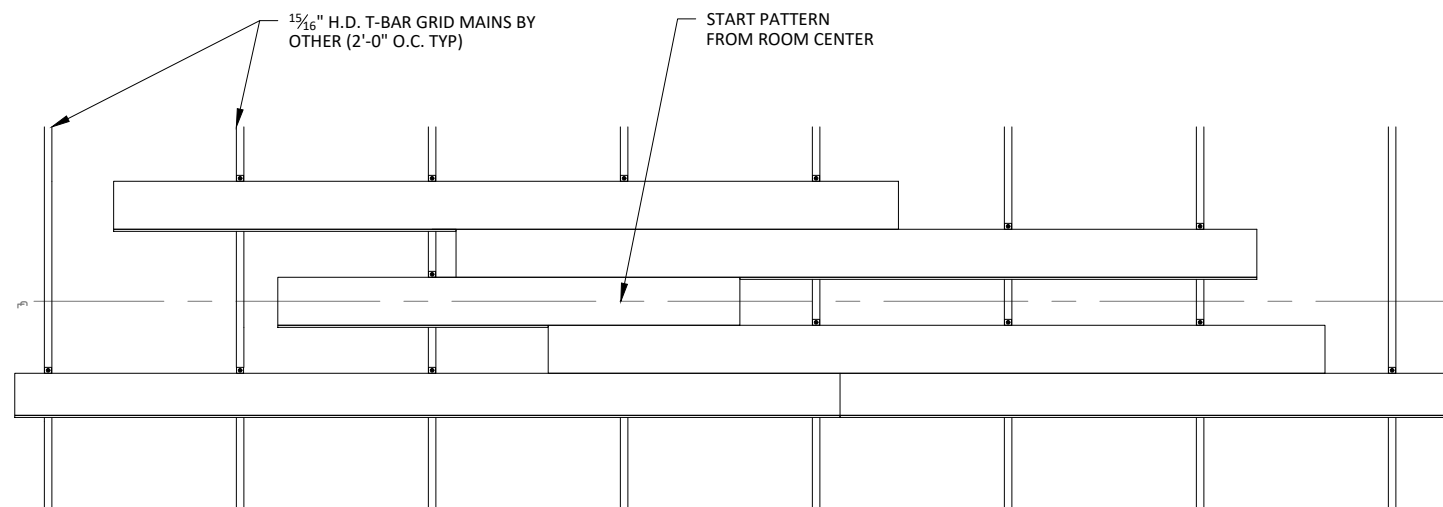


2 CEILING PATTERN RCP (OPTION 2 - CENTERED ON PLANK)  
3 SCALE: 1/2"=1'-0"

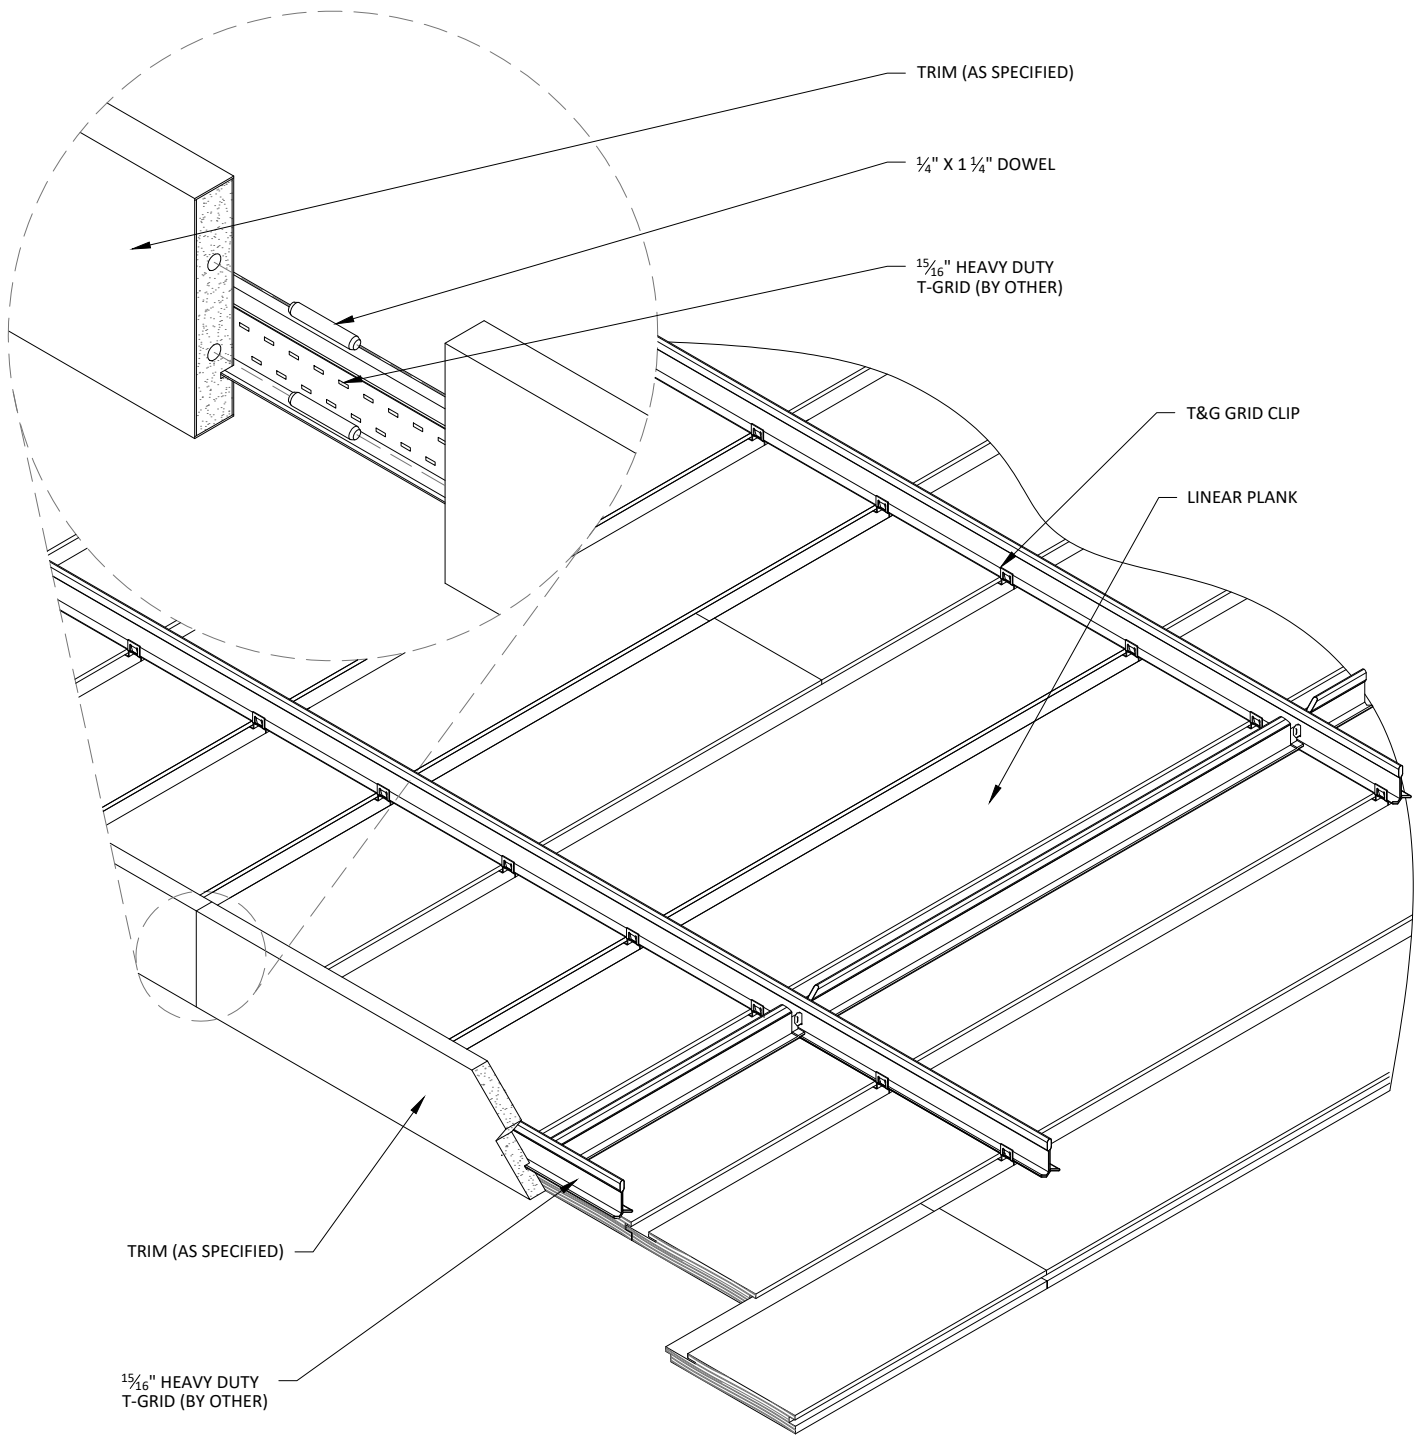


1 CEILING ISOMETRIC  
4 SCALE: 1 1/2"=1'-0"

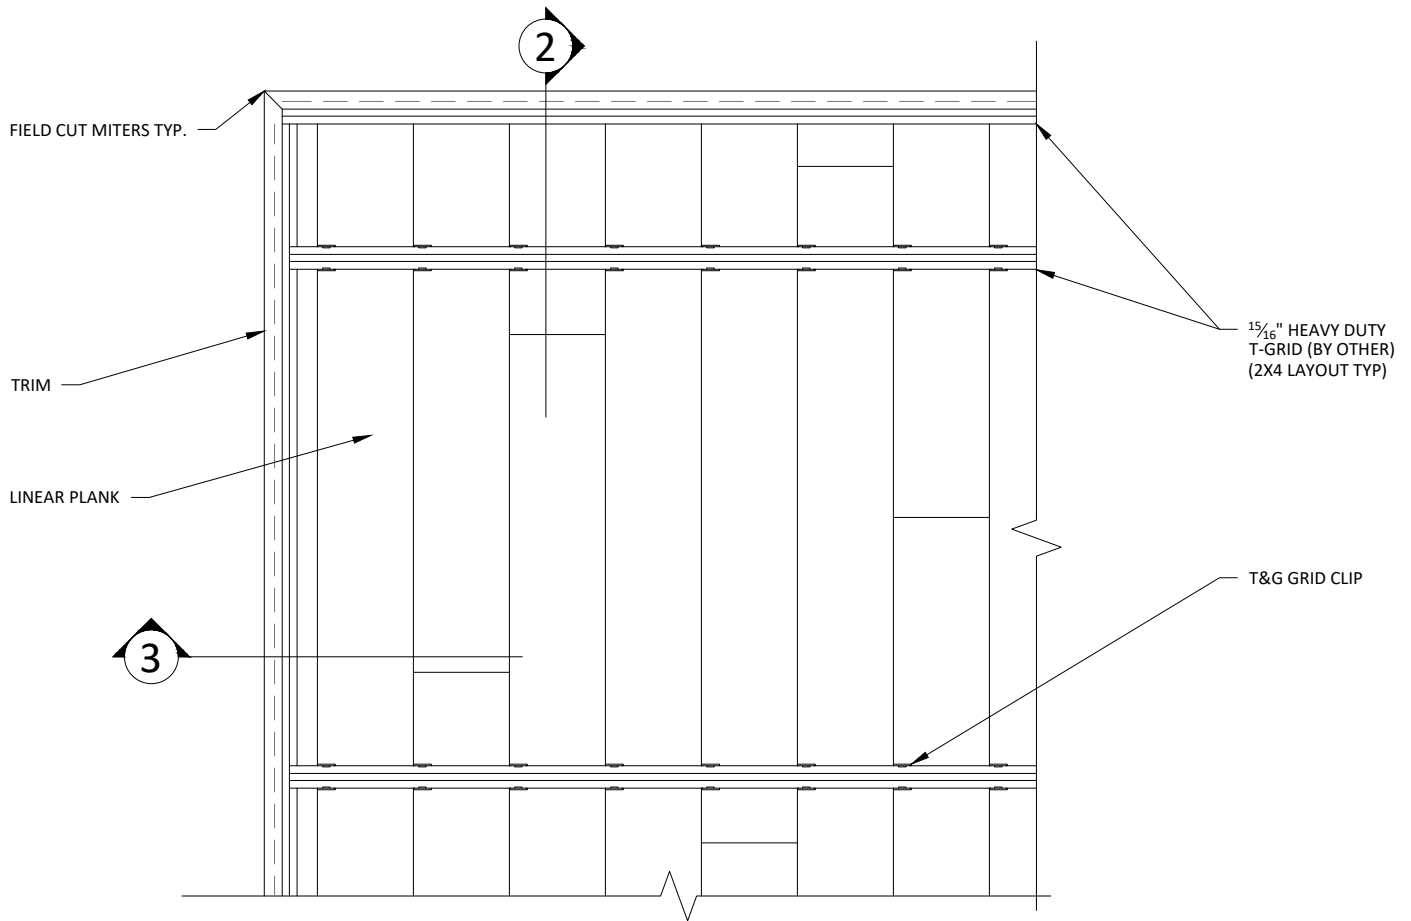

**1 TRIM @ MITERED CORNER - PLAN**  
SCALE: 1 1/2"=1'-0"

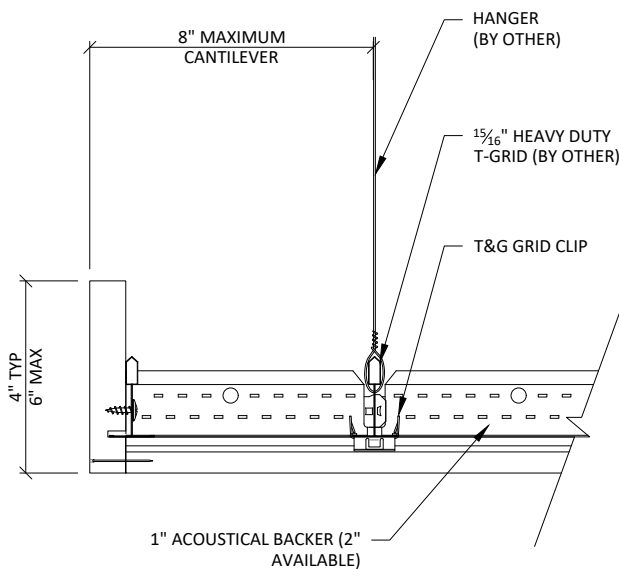

**2 TRIM DETAIL 1**  
SCALE: 3"=1'-0"

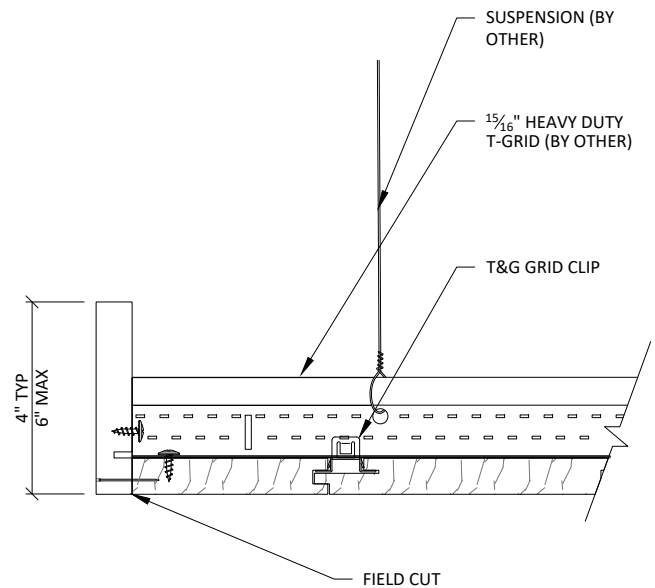

**3 TRIM DETAIL 2**  
SCALE: 3"=1'-0"

# ASi

123 Columbia Court North, Chaska,  
Minnesota 55318 P. 800.527.6253

## LINEAR T&G CEILING SYSTEM - TRIM DETAILS

SCALE: AS NOTED


LAST REVISED: 4/29/2024

DRAWN BY: BS


DO NOT SCALE DRAWING. FIGURED DIMENSIONS ARE TO BE FOLLOWED. READ THIS DRAWING IN CONNECTION WITH GENERAL ARCHITECTURAL PLANS, STRUCTURAL PLANS, AND OTHER RELATED DRAWINGS. THESE DRAWINGS REPRESENT ASI'S UNDERSTANDING AND INTERPRETATION OF THE ARCHITECTURAL DRAWINGS AND HOW ASI PRODUCTS RELATE TO THE PROJECT. COPYRIGHT ASI © 2024

SHEET NUMBER


5

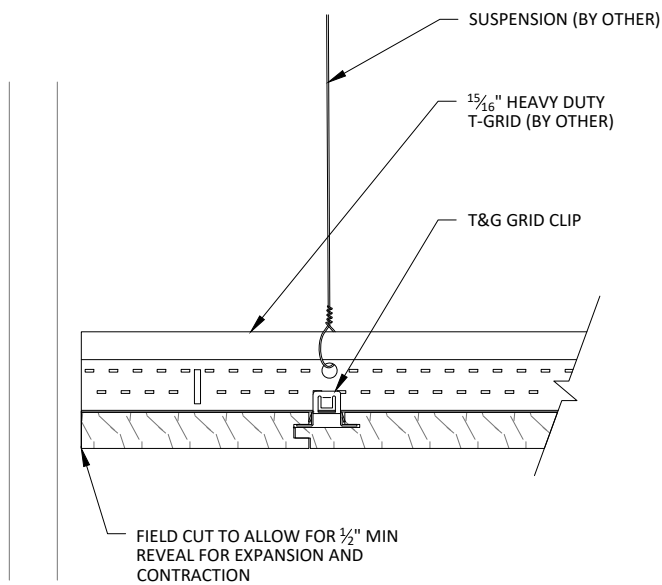


1  
6 EDGE DETAIL 1  
SCALE: 3"=1'-0"

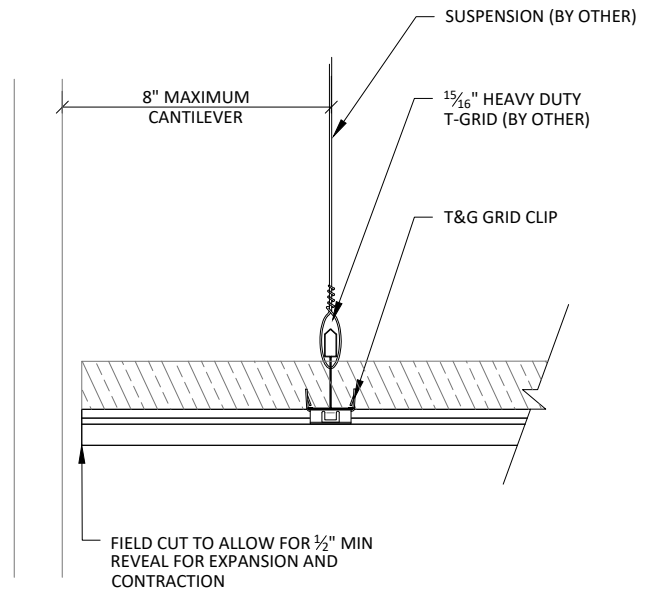


2  
6 EDGE DETAIL 2  
SCALE: 3"=1'-0"

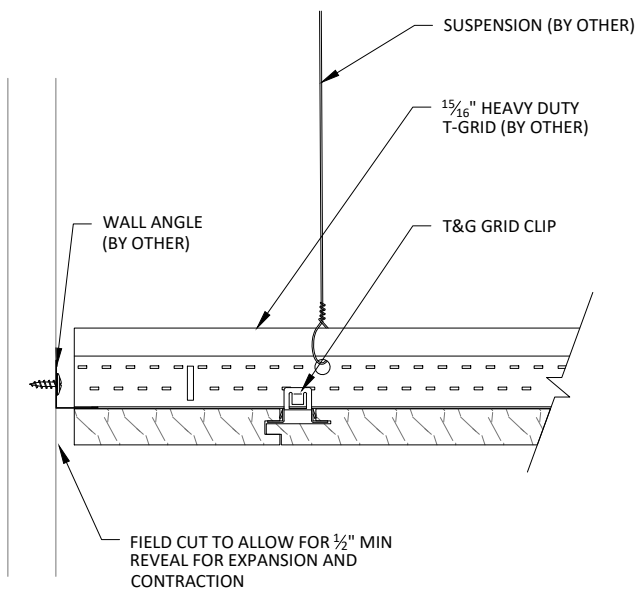

3  
6 EDGE DETAIL 3  
SCALE: 3"=1'-0"

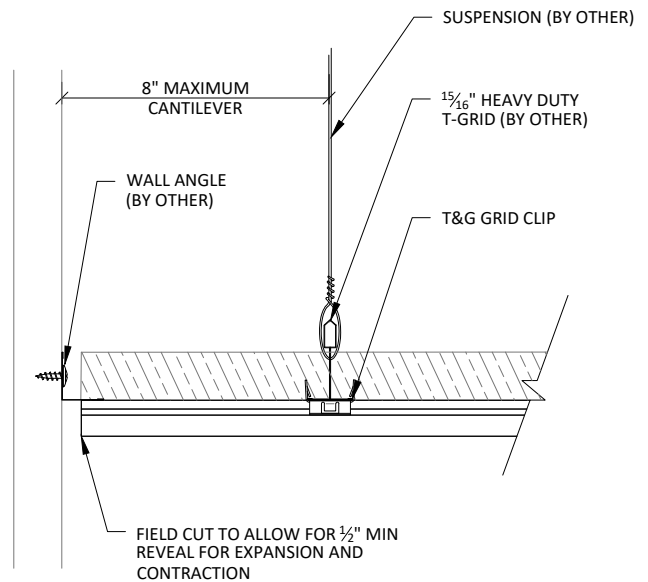


4  
6 EDGE DETAIL 4  
SCALE: 3"=1'-0"

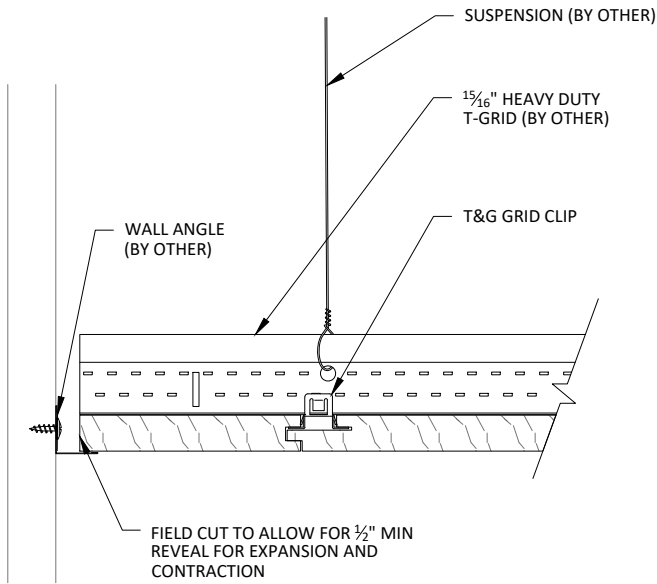

1  
7

EDGE DETAL 5

SCALE: 3"=1'-0"

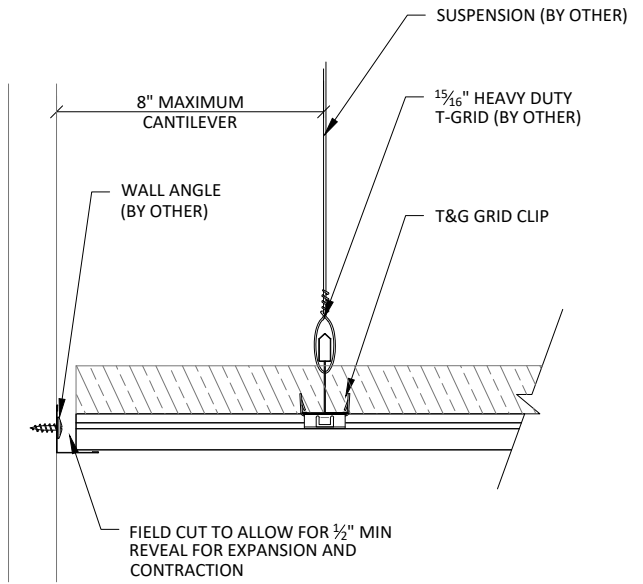

2  
7

EDGE DETAIL 6

SCALE: 3"=1'-0"



123 Columbia Court North, Chaska,  
Minnesota 55318 P. 800.527.6253

## LINEAR T&G CEILING SYSTEM - EDGE DETAILS @ WALL

SCALE: 3" = 1'-0"


LAST REVISED: 4/29/2024

DRAWN BY: BS


SHEET NUMBER

7

DO NOT SCALE DRAWING. FIGURED DIMENSIONS ARE TO BE FOLLOWED. READ THIS DRAWING IN CONNECTION WITH GENERAL ARCHITECTURAL PLANS, STRUCTURAL PLANS, AND OTHER RELATED DRAWINGS. THESE DRAWINGS REPRESENT ASI'S UNDERSTANDING AND INTERPRETATION OF THE ARCHITECTURAL DRAWINGS AND HOW ASI PRODUCTS RELATE TO THE PROJECT. COPYRIGHT ASI © 2024

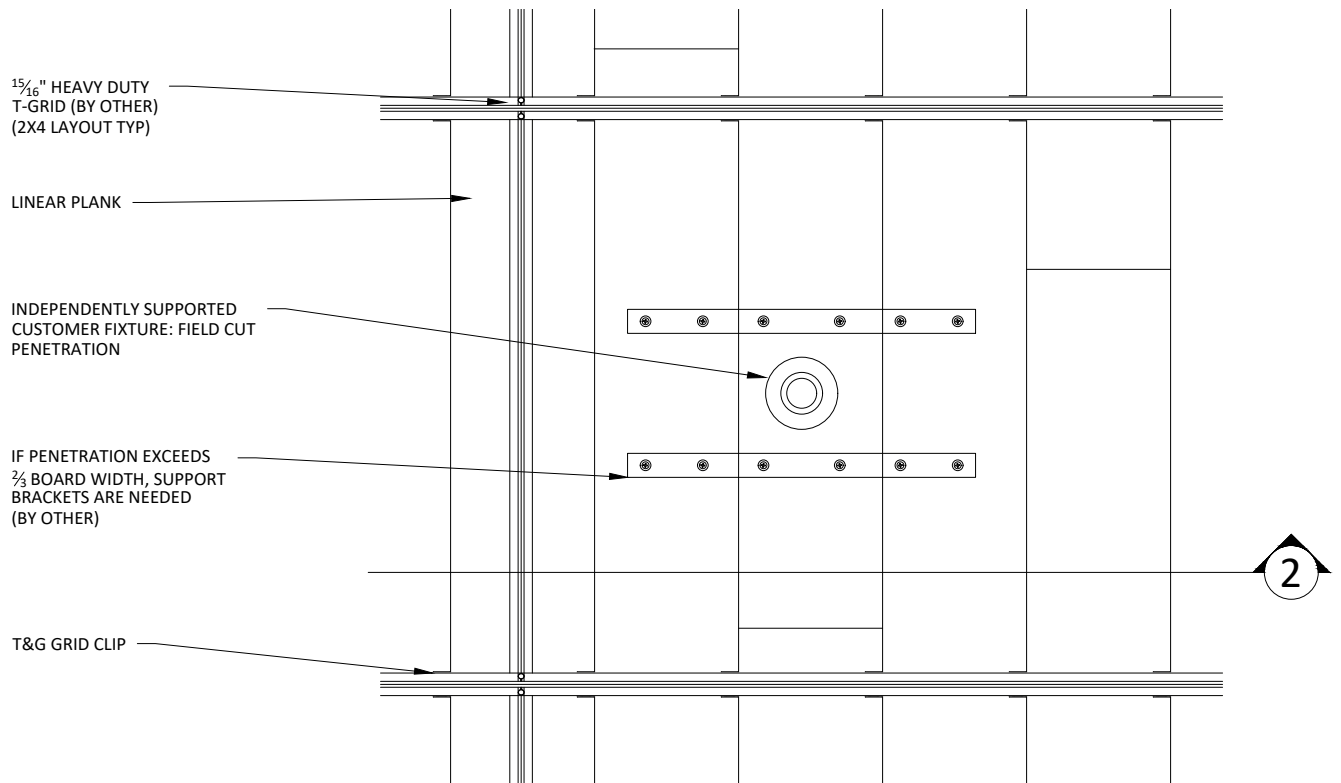

**1**  
**8** **SPRINKLER HEAD DETAIL - PLAN VIEW**  
SCALE: 1 1/2"=1'-0"

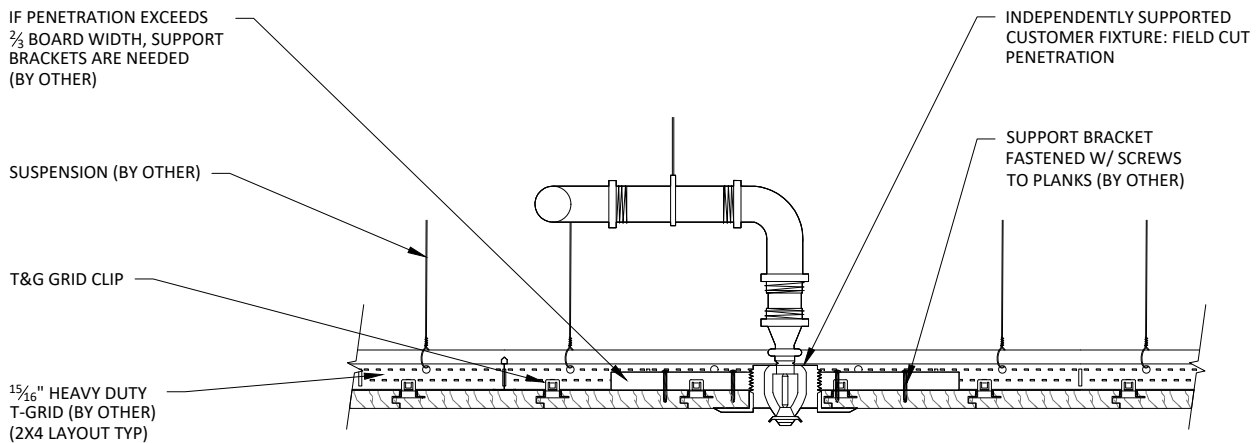

**2**  
**8** **SPRINKLER HEAD DETAIL - SECTION VIEW**  
SCALE: 1 1/2"=1'-0"

## LINEAR T&G CEILING SYSTEM - SPRINKLER DETAIL

SHEET NUMBER

8

SCALE: AS NOTED

LAST REVISED: 4/29/2024


DRAWN BY: BS

**ASi**


123 Columbia Court North, Chaska,  
Minnesota 55318 P. 800.527.6253

DO NOT SCALE DRAWING. FIGURED DIMENSIONS ARE TO BE FOLLOWED. READ THIS DRAWING IN CONNECTION WITH GENERAL ARCHITECTURAL PLANS, STRUCTURAL PLANS, AND OTHER RELATED DRAWINGS. THESE DRAWINGS REPRESENT ASI'S UNDERSTANDING AND INTERPRETATION OF THE ARCHITECTURAL DRAWINGS AND HOW ASI PRODUCTS RELATE TO THE PROJECT. COPYRIGHT ASI © 2024



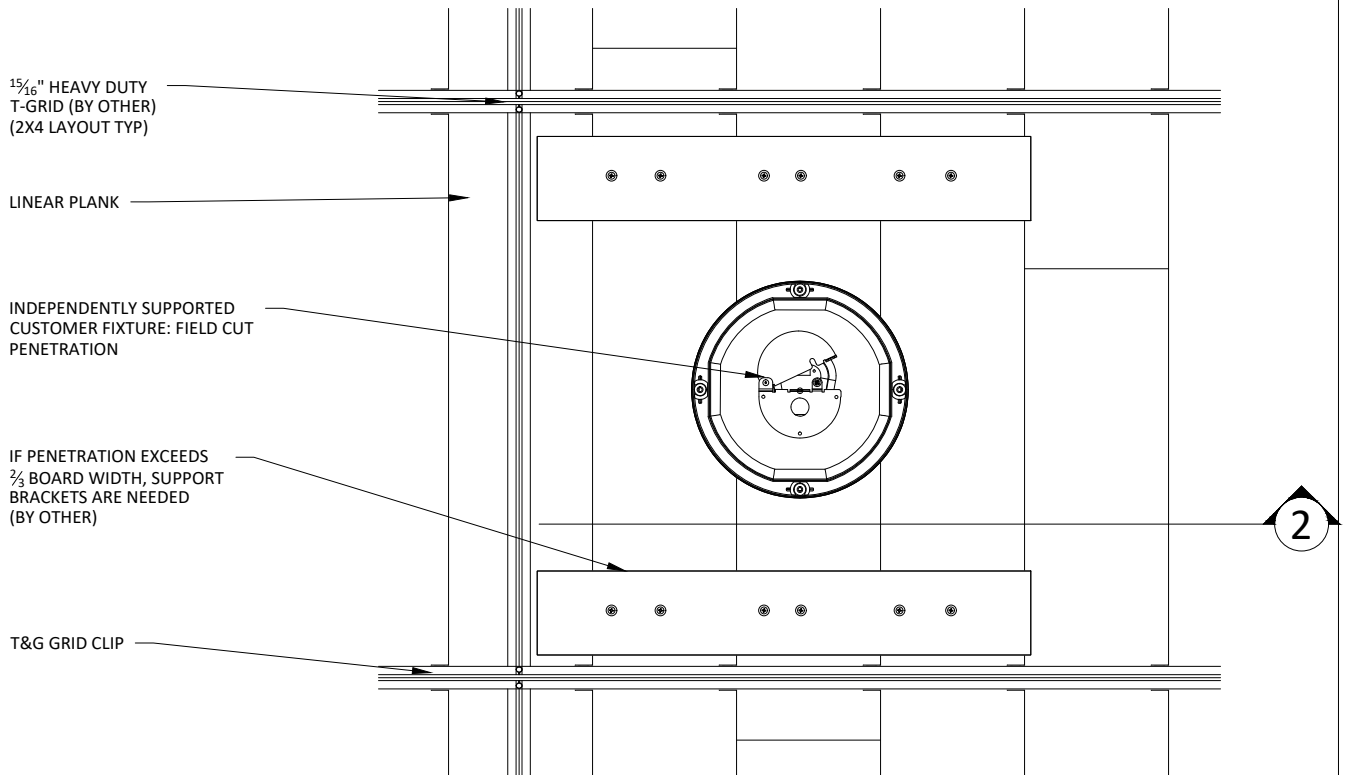

**1**  
**9** CAN LIGHT DETAIL - PLAN VIEW  
SCALE: 1 1/2"=1'-0"

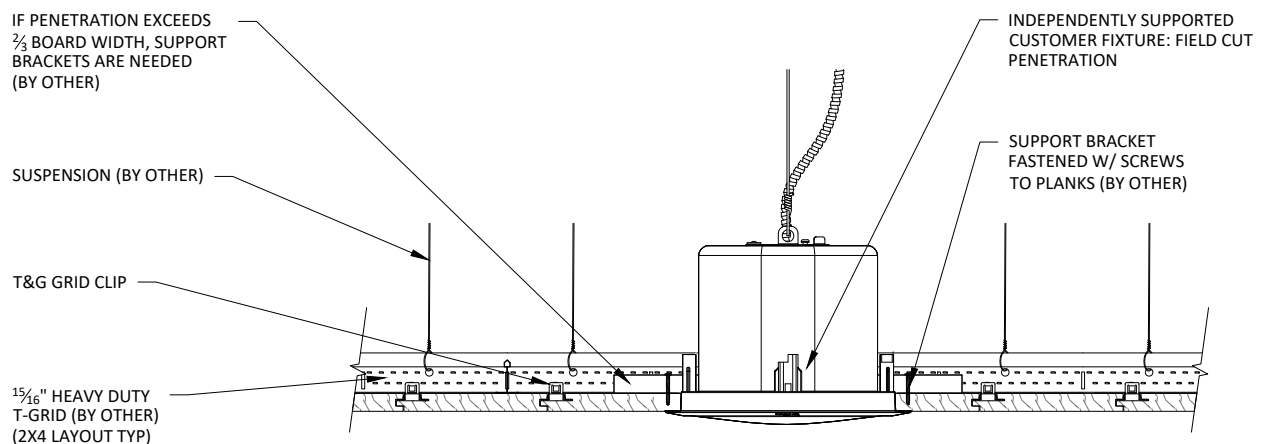

**2**  
**9** CAN LIGHT DETAIL - SECTION VIEW  
SCALE: 1 1/2"=1'-0"

## LINEAR T&G CEILING SYSTEM - CAN LIGHT DETAIL

SHEET NUMBER


9

SCALE: AS NOTED


LAST REVISED: 4/29/2024

DRAWN BY: BS

DO NOT SCALE DRAWING. FIGURED DIMENSIONS ARE TO BE FOLLOWED. READ THIS DRAWING IN CONNECTION WITH GENERAL ARCHITECTURAL PLANS, STRUCTURAL PLANS, AND OTHER RELATED DRAWINGS. THESE DRAWINGS REPRESENT ASI'S UNDERSTANDING AND INTERPRETATION OF THE ARCHITECTURAL DRAWINGS AND HOW ASI PRODUCTS RELATE TO THE PROJECT. COPYRIGHT ASI © 2024

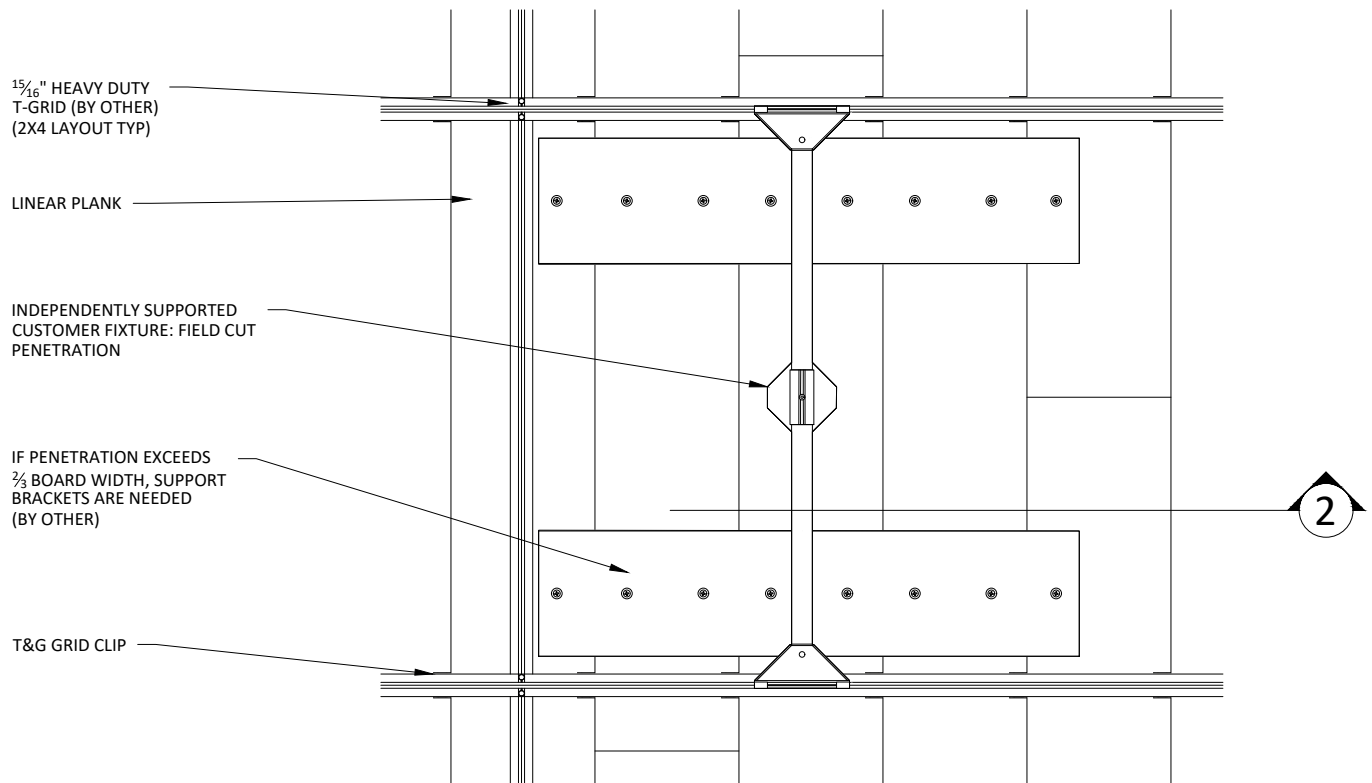

**1**  
**10** PENDANT LEIGHT DETAIL - PLAN VIEW  
SCALE: 1 1/2"=1'-0"

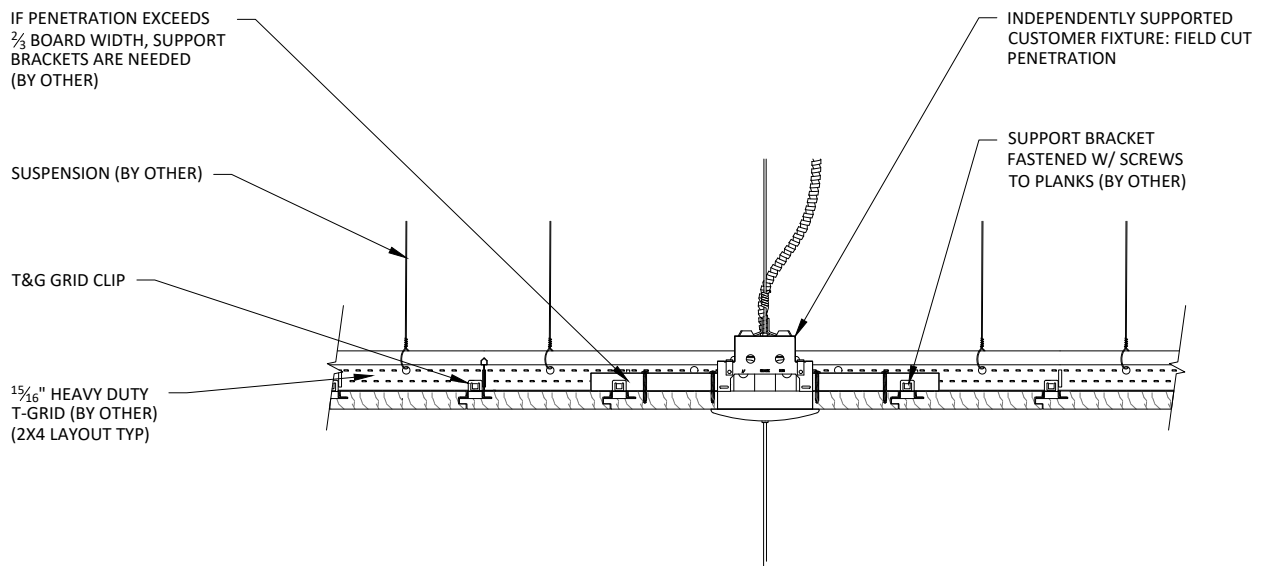

**2**  
**10** PENDANT LIGHT DETAIL - SECTION DETAIL  
SCALE: 1 1/2"=1'-0"

## LINEAR T&G SYSTEM - PENDANT LIGHT DETAIL

SHEET NUMBER

10

SCALE: AS NOTED


LAST REVISED: 4/29/2024

DRAWN BY: BS


DO NOT SCALE DRAWING. FIGURED DIMENSIONS ARE TO BE FOLLOWED. READ THIS DRAWING IN CONNECTION WITH GENERAL ARCHITECTURAL PLANS, STRUCTURAL PLANS, AND OTHER RELATED DRAWINGS. THESE DRAWINGS REPRESENT ASI'S UNDERSTANDING AND INTERPRETATION OF THE ARCHITECTURAL DRAWINGS AND HOW ASI PRODUCTS RELATE TO THE PROJECT. COPYRIGHT ASI © 2024

**ASI**

123 Columbia Court North, Chaska,  
Minnesota 55318 P. 800.527.6253

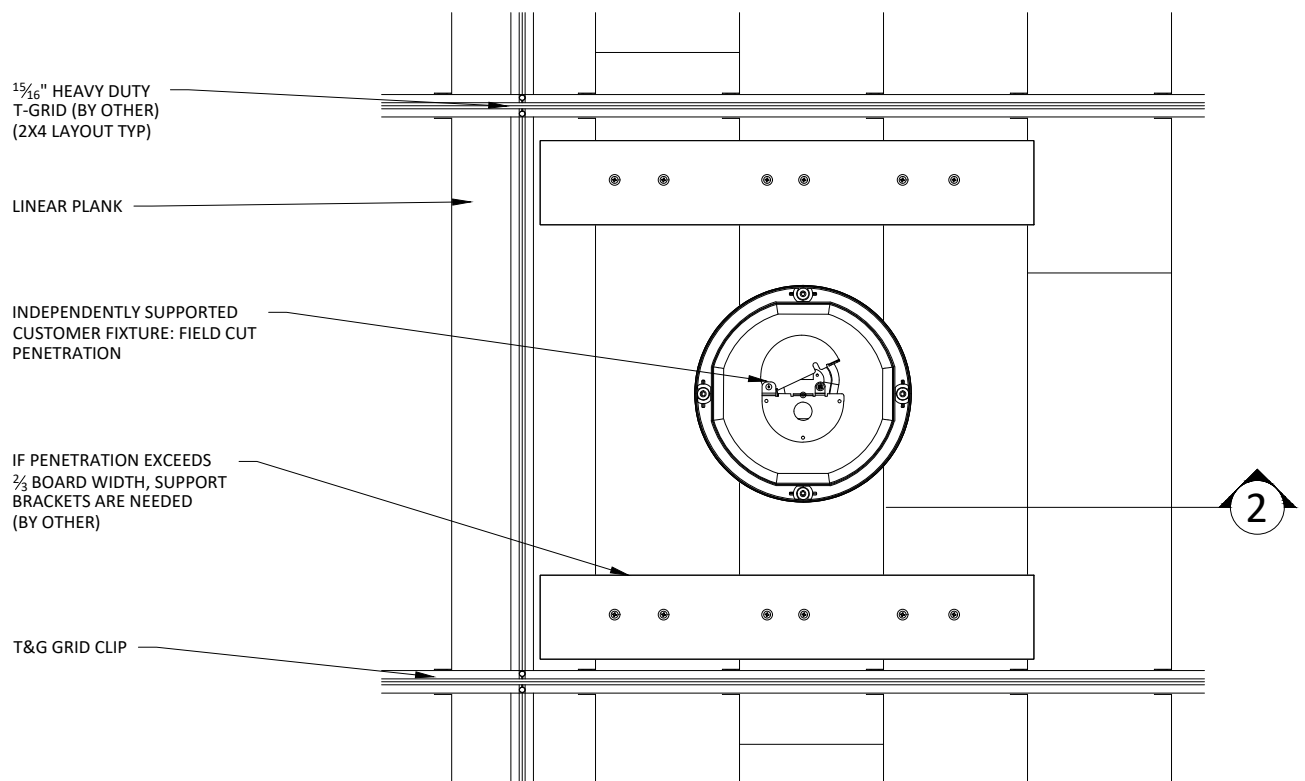

1  
11 RECESSED SPEAKER DETAIL - PLAN VIEW  
SCALE: 1 1/2"=1'-0"

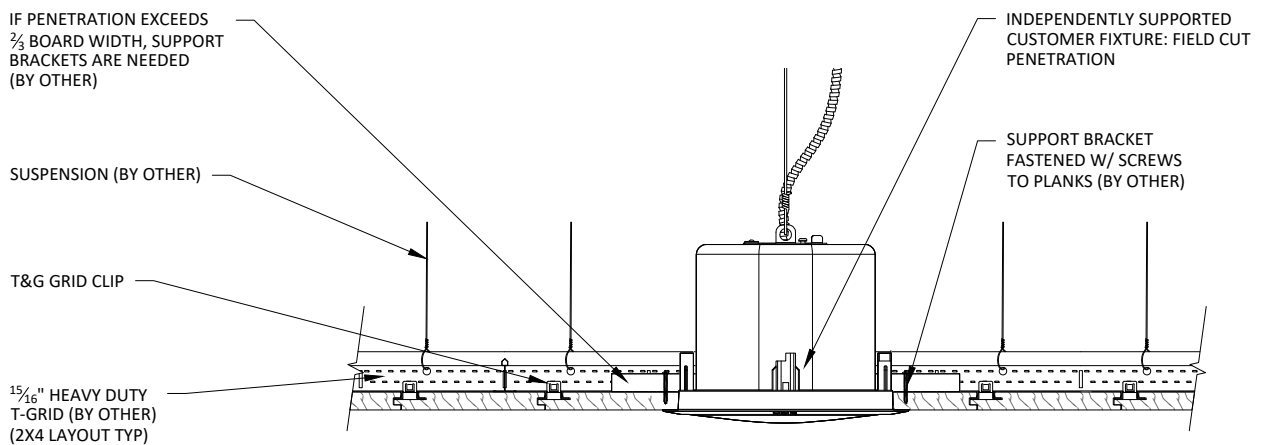

2  
11 RECESSED SPEAKER DETAIL - SECTION VIEW  
SCALE: 1 1/2"=1'-0"

## LINEAR T&G CEILING SYSTEM - RECESSED SPEAKER DETAIL

SHEET NUMBER

11

SCALE: AS NOTED


LAST REVISED: 4/29/2024

DRAWN BY: BS


DO NOT SCALE DRAWING. FIGURED DIMENSIONS ARE TO BE FOLLOWED. READ THIS DRAWING IN CONNECTION WITH GENERAL ARCHITECTURAL PLANS, STRUCTURAL PLANS, AND OTHER RELATED DRAWINGS. THESE DRAWINGS REPRESENT ASI'S UNDERSTANDING AND INTERPRETATION OF THE ARCHITECTURAL DRAWINGS AND HOW ASI PRODUCTS RELATE TO THE PROJECT. COPYRIGHT ASI © 2024

**ASI**

123 Columbia Court North, Chaska,  
Minnesota 55318 P. 800.527.6253

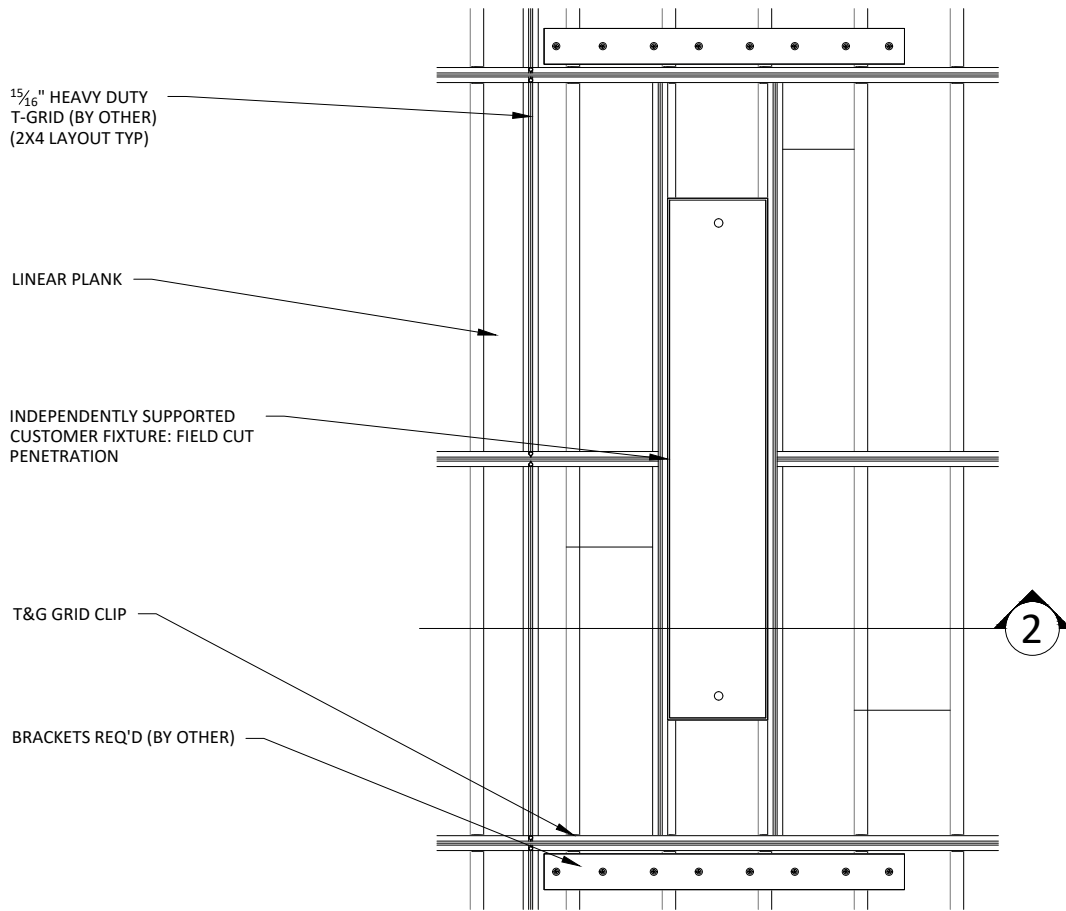

1  
12 LINEAR LIGHT DETAIL - PLAN VIEW  
SCALE: 1"=1'-0"

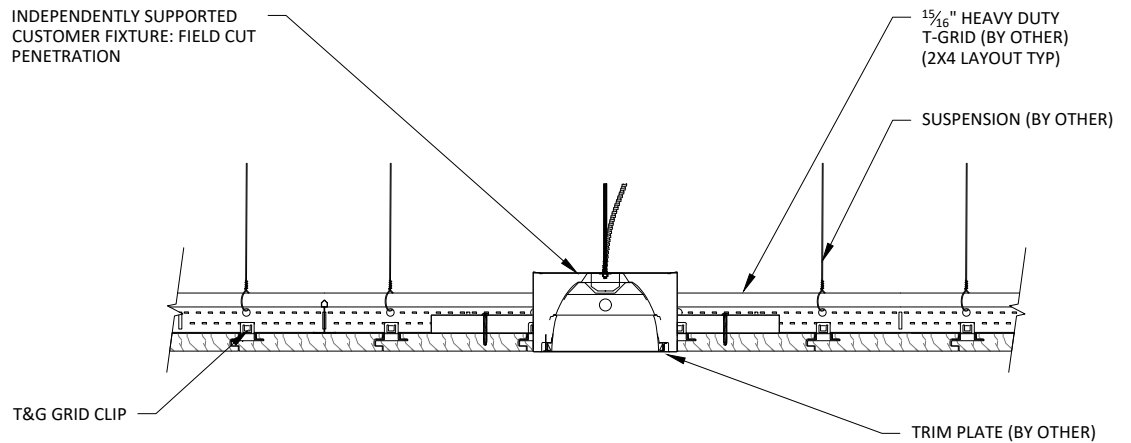

2  
12 LINEAR LIGHT DETAIL - SECTION VIEW  
SCALE: 1 1/2"=1'-0"

## LINEAR T&G CEILING SYSTEM - LINEAR LIGHT DETAIL

SHEET NUMBER

12

SCALE: AS NOTED


LAST REVISED: 4/29/2024

DRAWN BY: BS


**ASi**

123 Columbia Court North, Chaska,  
Minnesota 55318 P. 800.527.6253

DO NOT SCALE DRAWING. FIGURED DIMENSIONS ARE TO BE FOLLOWED. READ THIS DRAWING IN CONNECTION WITH GENERAL ARCHITECTURAL PLANS, STRUCTURAL PLANS, AND OTHER RELATED DRAWINGS. THESE DRAWINGS REPRESENT ASI'S UNDERSTANDING AND INTERPRETATION OF THE ARCHITECTURAL DRAWINGS AND HOW ASI PRODUCTS RELATE TO THE PROJECT. COPYRIGHT ASI © 2024

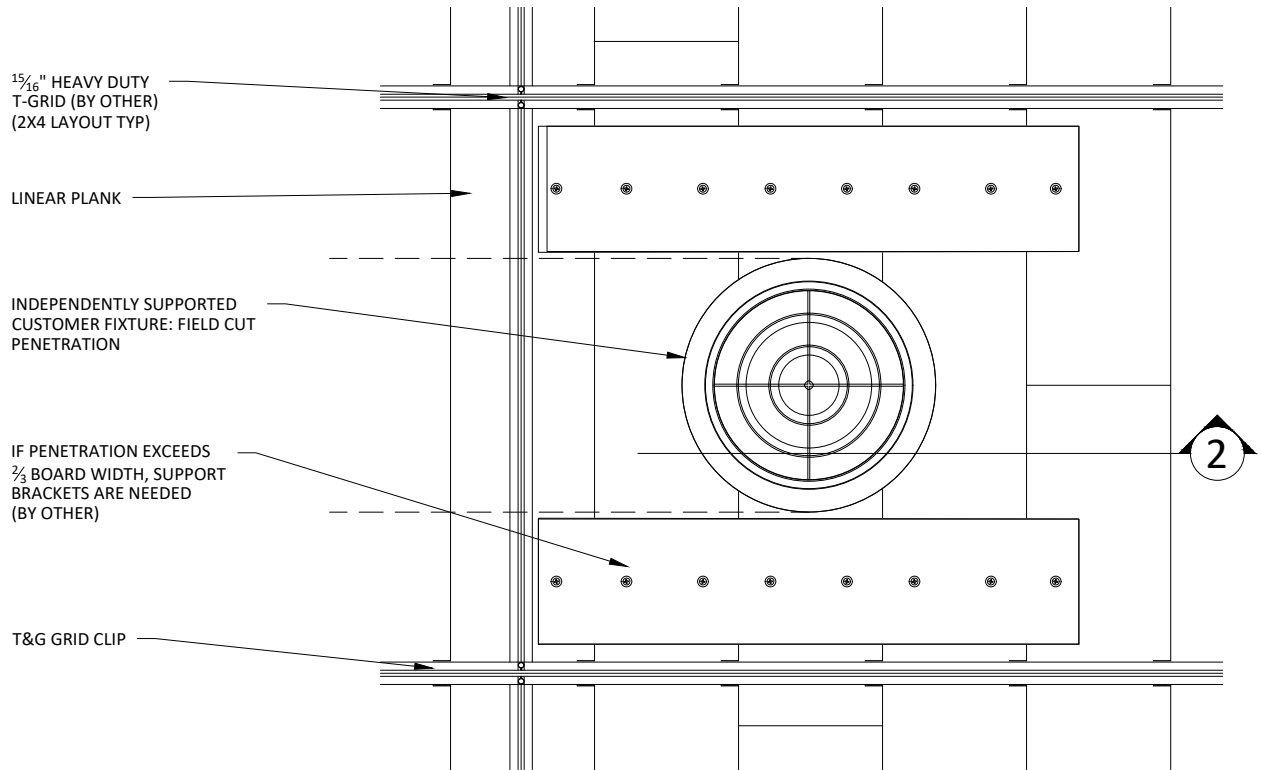

1  
13 DIFFUSER DETAIL - PLAN VIEW  
SCALE: 1 1/2"=1'-0"

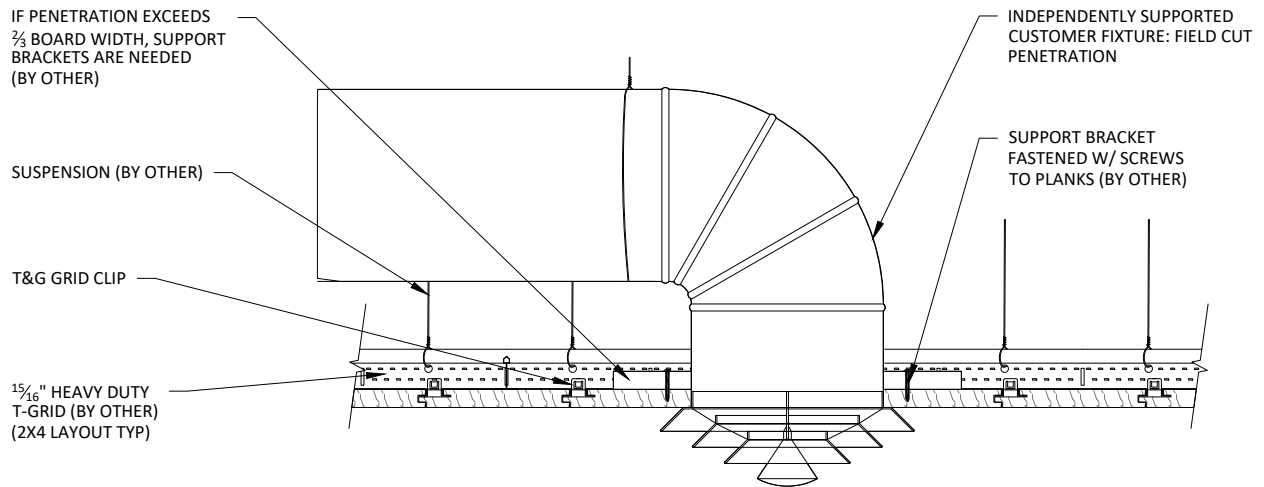

2  
13 DIFFUSER DETAIL - SECTION VIEW  
SCALE: 1 1/2"=1'-0"

## LINEAR T&G CEILING SYSTEM - DIFFUSER DETAIL

SHEET NUMBER

13

SCALE: AS NOTED


LAST REVISED: 4/29/2024

DRAWN BY: BS


**ASi**

123 Columbia Court North, Chaska,  
Minnesota 55318 P. 800.527.6253

DO NOT SCALE DRAWING. FIGURED DIMENSIONS ARE TO BE FOLLOWED. READ THIS DRAWING IN CONNECTION WITH GENERAL ARCHITECTURAL PLANS, STRUCTURAL PLANS, AND OTHER RELATED DRAWINGS. THESE DRAWINGS REPRESENT ASI'S UNDERSTANDING AND INTERPRETATION OF THE ARCHITECTURAL DRAWINGS AND HOW ASI PRODUCTS RELATE TO THE PROJECT. COPYRIGHT ASI © 2024

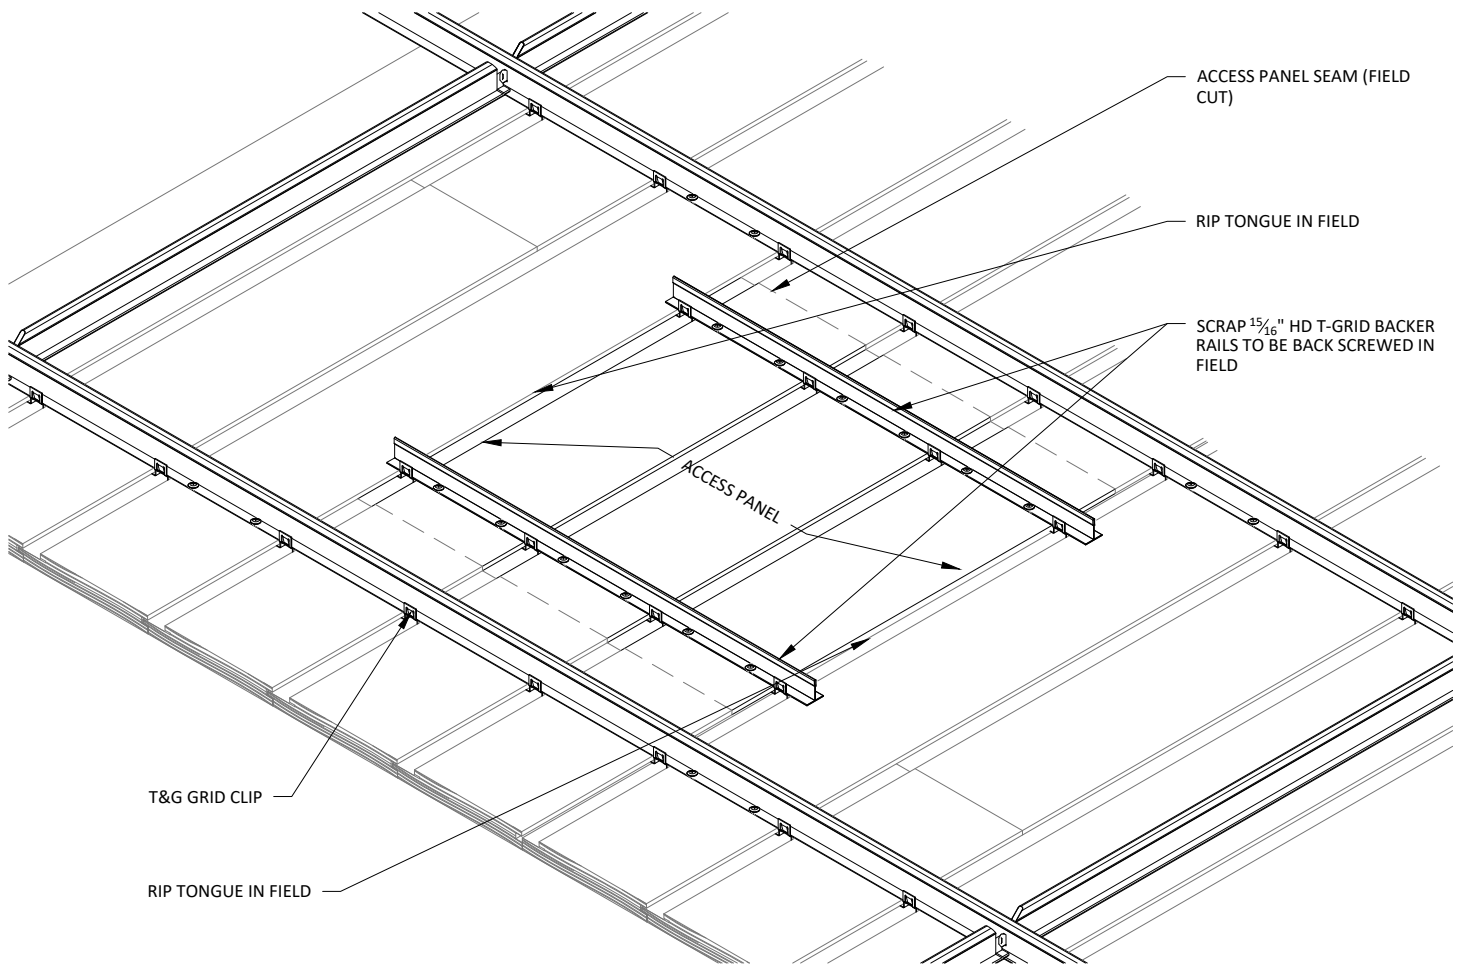


1  
14 ACCESS PANEL DETAIL  
SCALE: 1 1/2"=1'-0"

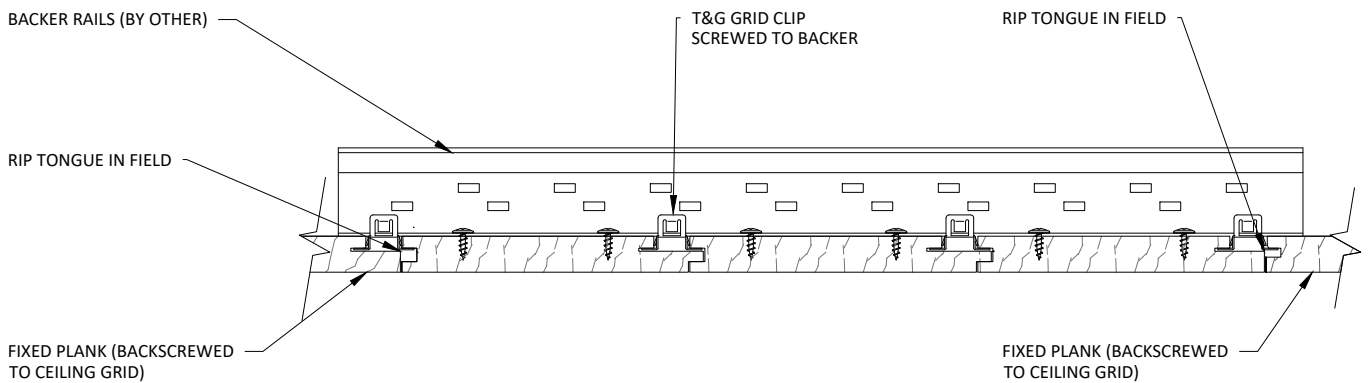

2  
14 ACCESS PANEL SECTION  
SCALE: 3"=1'-0"

T&G DIRECT ATTACH CLIP  
SCREWED TO FRAMING

TYP. WALL ASSEMBLY (BY OTHER)

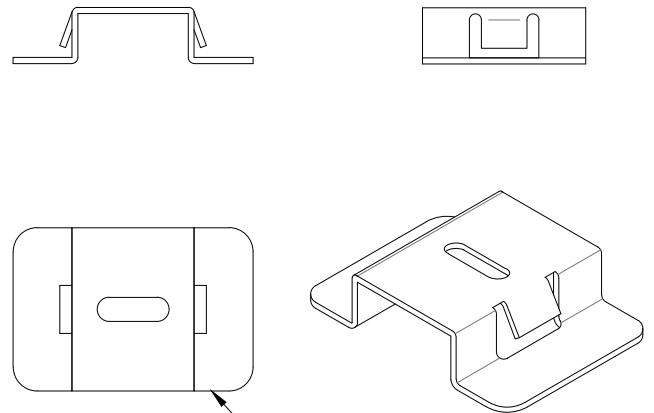

T&G DIRECT ATTACH CLIP

**1**  
15 HORIZONTAL WALL SECTION  
SCALE: 3"=1'-0"

**2**  
15 T&G DIRECT ATTACH CLIP  
SCALE: 1"=1'-0"



123 Columbia Court North, Chaska,  
Minnesota 55318 P. 800.527.6253

## LINEAR T&G WALL SYSTEM - HORIZONTAL WALL SECTION

SCALE: AS NOTED


LAST REVISED: 4/29/2024

DRAWN BY: BS


SHEET NUMBER

15

DO NOT SCALE DRAWING. FIGURED DIMENSIONS ARE TO BE FOLLOWED. READ THIS DRAWING IN CONNECTION WITH GENERAL ARCHITECTURAL PLANS, STRUCTURAL PLANS, AND OTHER RELATED DRAWINGS. THESE DRAWINGS REPRESENT ASI'S UNDERSTANDING AND INTERPRETATION OF THE ARCHITECTURAL DRAWINGS AND HOW ASI PRODUCTS RELATE TO THE PROJECT. COPYRIGHT ASI © 2024

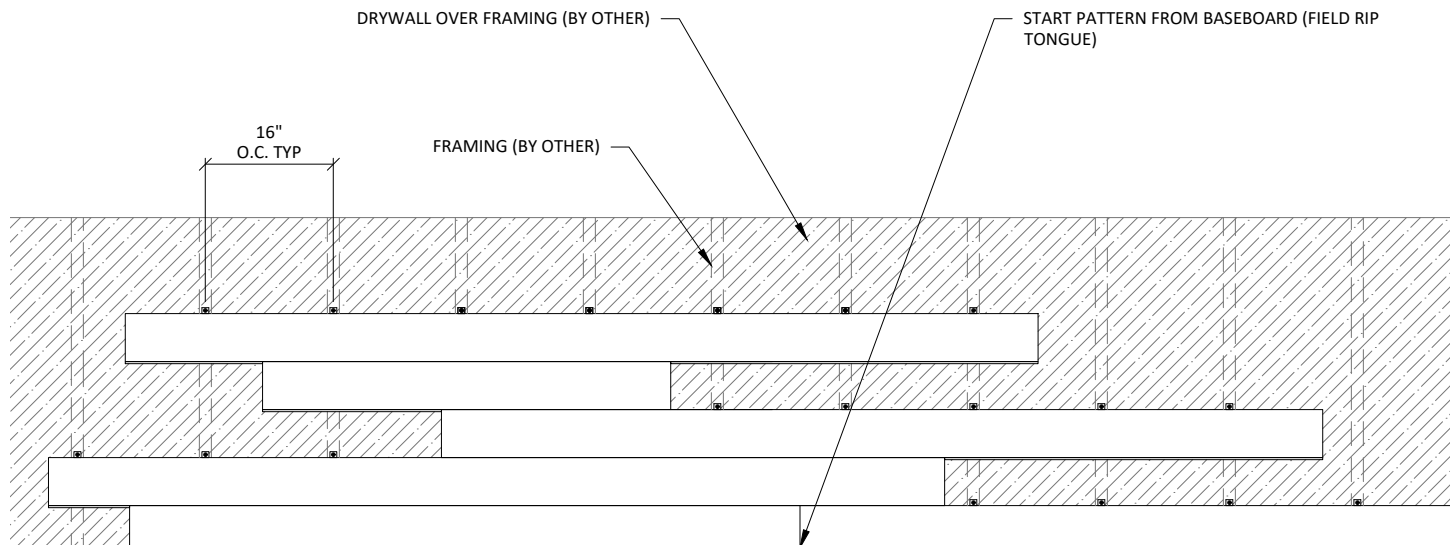


**1** HORIZONTAL STAGGERED WALL PATTERN - 16 INCH SPACING  
 16 SCALE: 1/2"=1'-0"

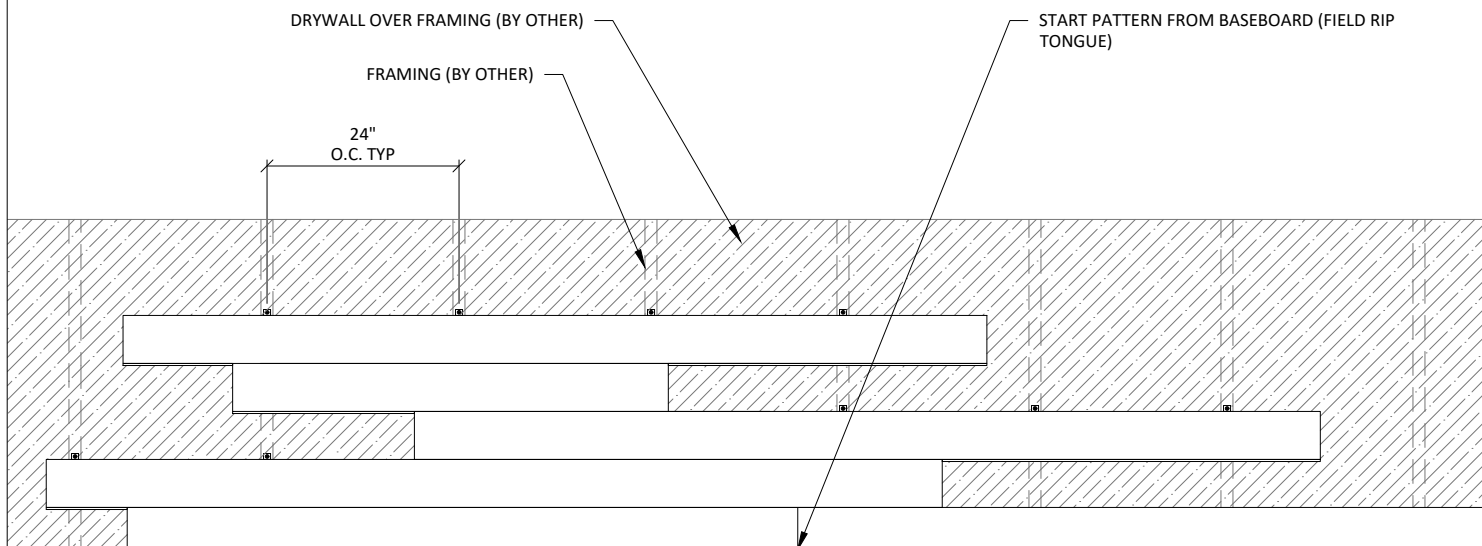


**2** HORIZONTAL STAGGERED WALL PATTERN - 24 INCH SPACING  
 16 SCALE: 1/2"=1'-0"




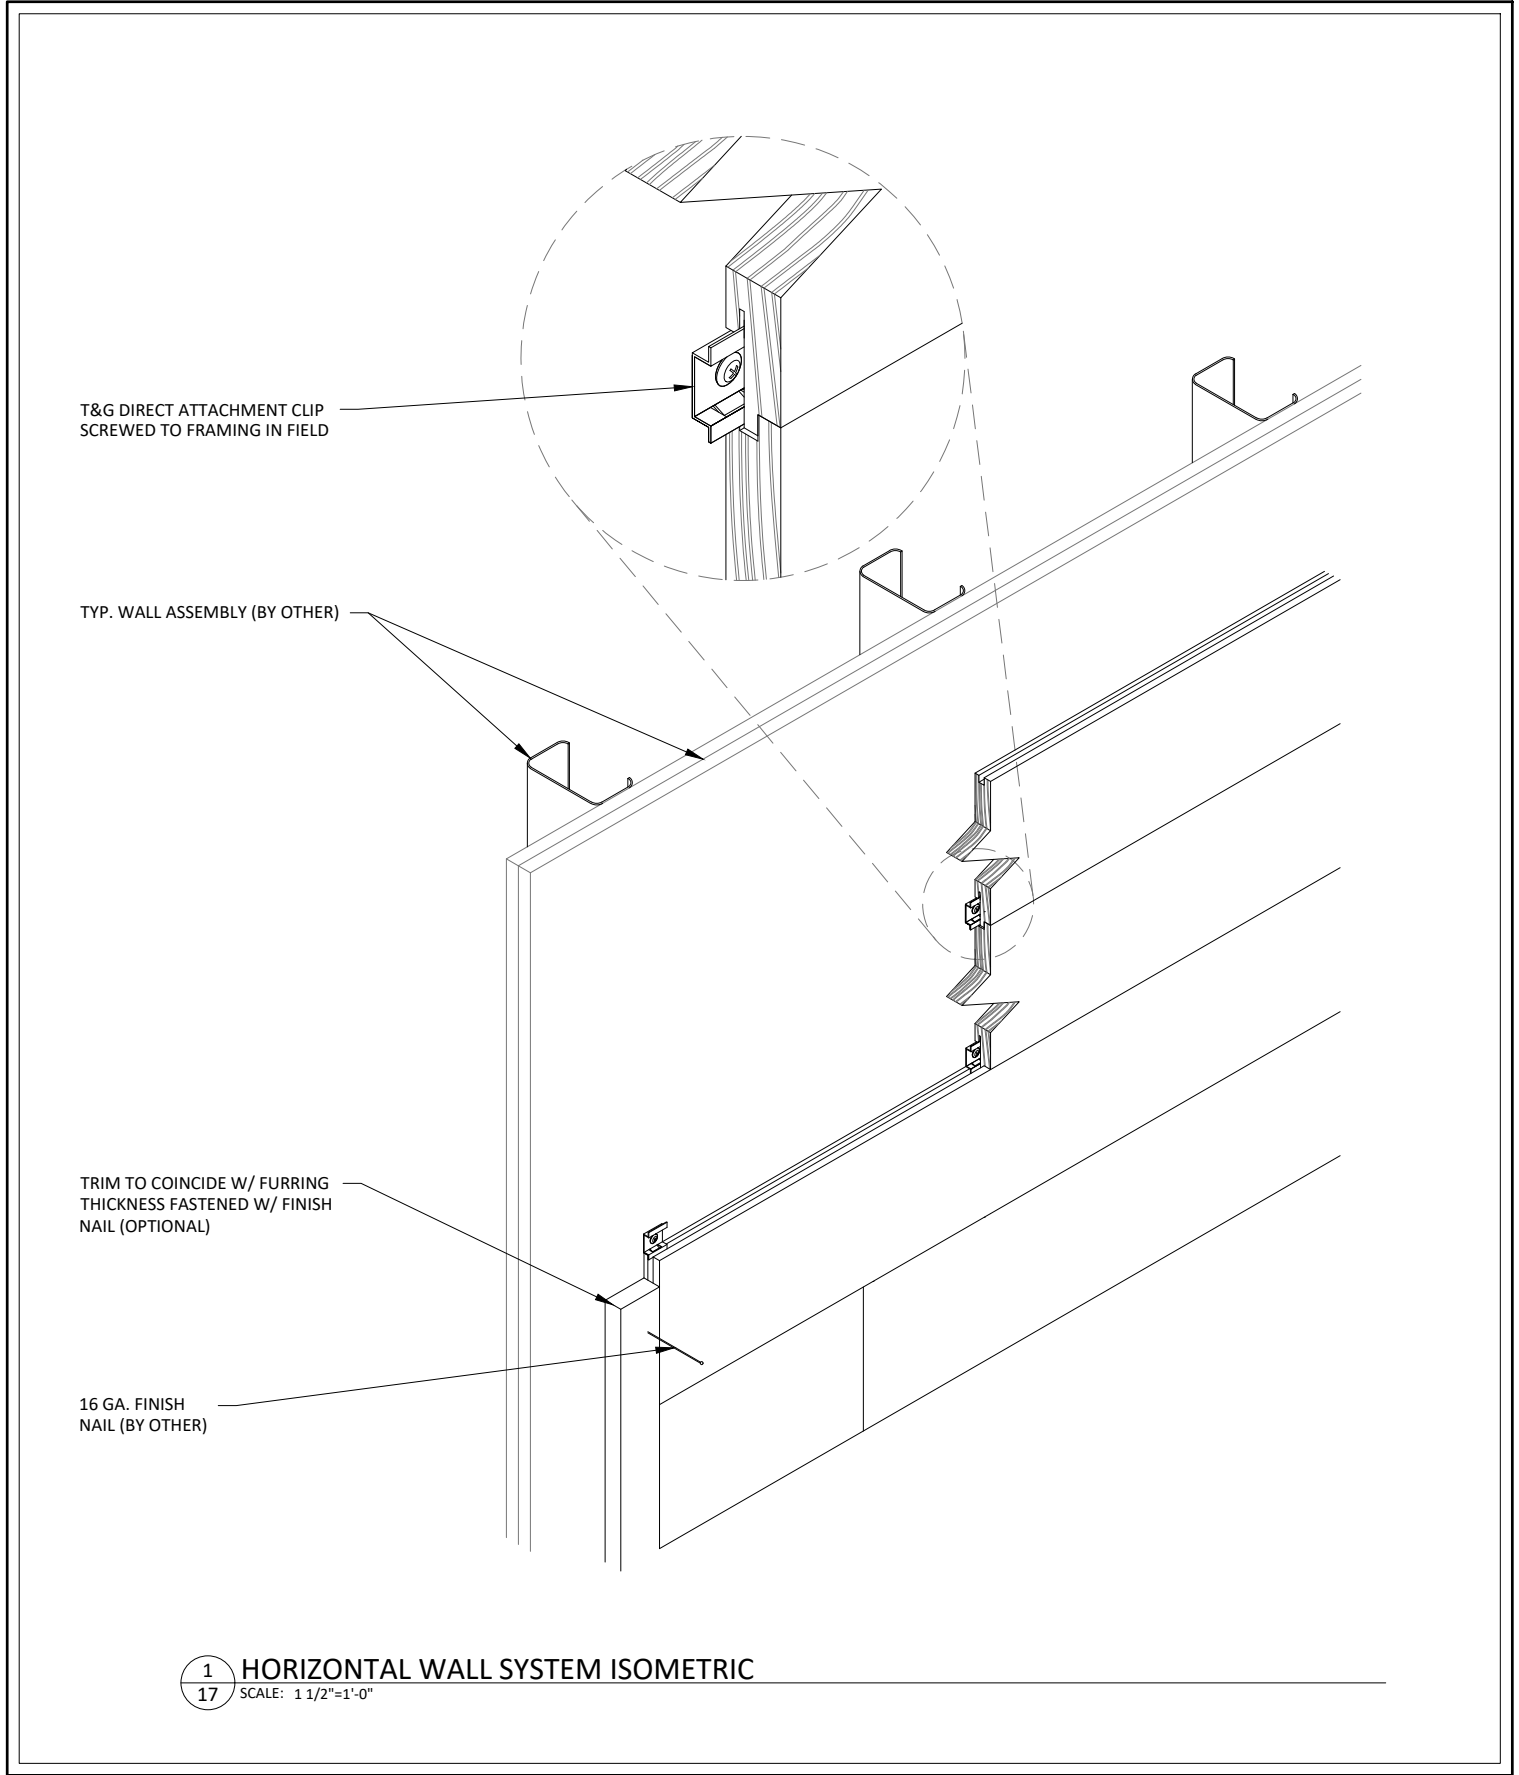

TYP. WALL ASSEMBLY  
(BY OTHER)

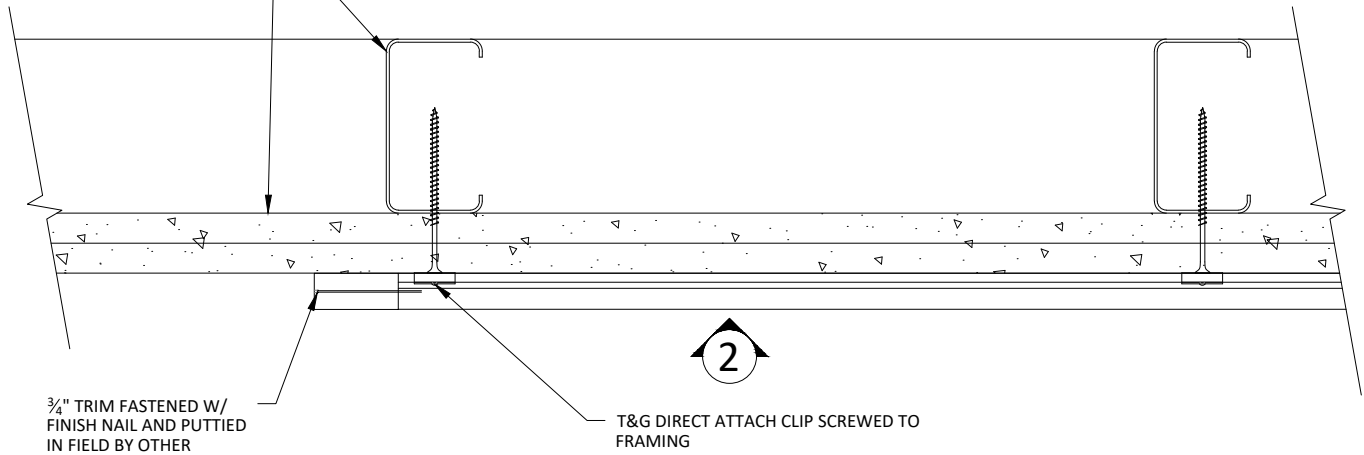





1 HORIZONTAL WALL PLAN @ TRIM  
18 SCALE: 3"=1'-0"

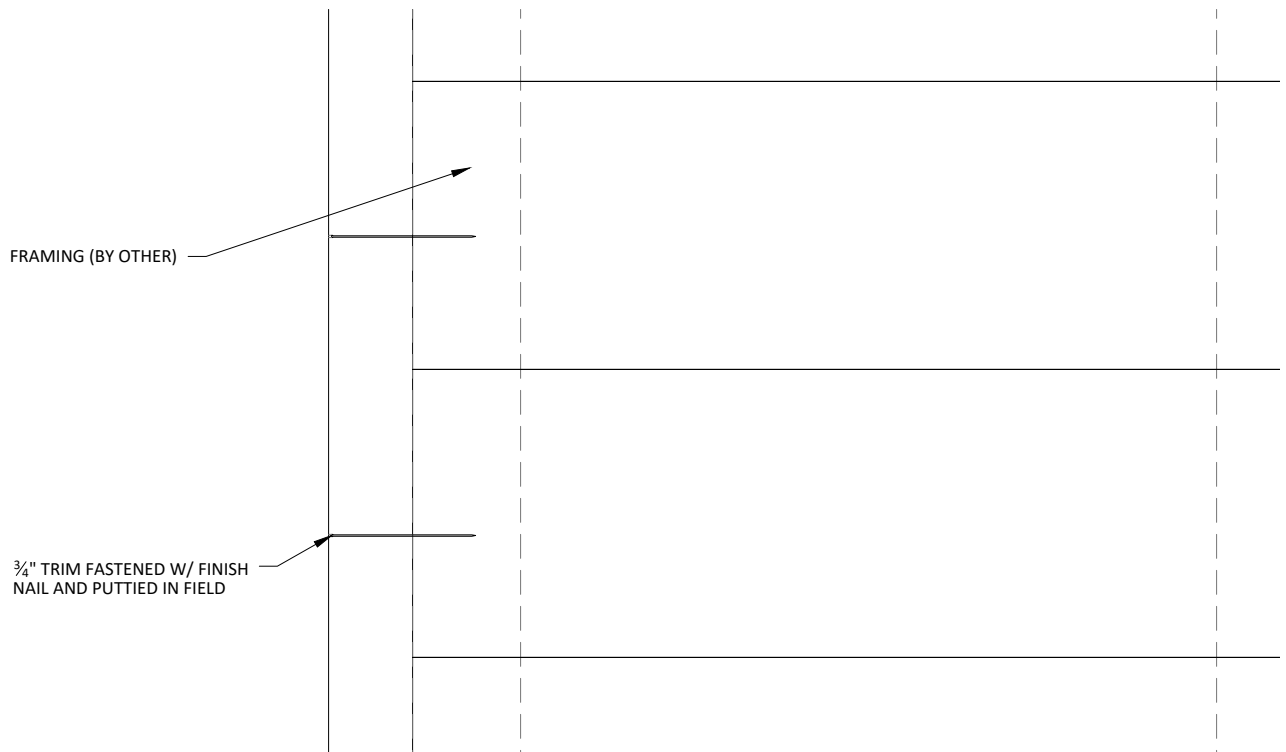

2 HORIZONTAL WALL ELEVATION @ TRIM  
18 SCALE: 3"=1'-0"

T&G DIRECT ATTACH CLIP  
SCREWED TO FRAMING

TYP. WALL SYSTEM (BY OTHER)

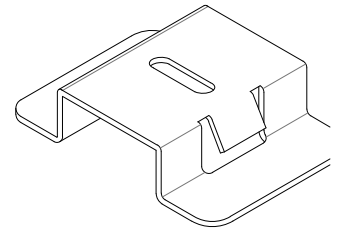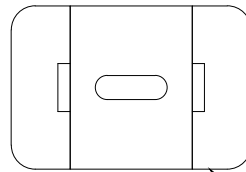  

T&G DIRECT ATTACH CLIP

1  
19 VERTICAL WALL SECTION  
SCALE: 3"=1'-0"

2  
19 T&G DIRECT ATTACH CLIP  
SCALE: 1'=1'-0"

**ASi**

123 Columbia Court North, Chaska,  
Minnesota 55318 P. 800.527.6253

## LINEAR T&G WALL SYSTEM - VERTICAL WALL SECTION

SCALE: AS NOTED

LAST REVISED: 4/29/2024


DRAWN BY: BS

SHEET NUMBER


19

DO NOT SCALE DRAWING. FIGURED DIMENSIONS ARE TO BE FOLLOWED. READ THIS DRAWING IN CONNECTION WITH GENERAL ARCHITECTURAL PLANS, STRUCTURAL PLANS, AND OTHER RELATED DRAWINGS. THESE DRAWINGS REPRESENT ASI'S UNDERSTANDING AND INTERPRETATION OF THE ARCHITECTURAL DRAWINGS AND HOW ASI PRODUCTS RELATE TO THE PROJECT. COPYRIGHT ASI © 2024


NOTE: START PATTERN O.C. WITH REVEAL OR PLANK - WHICHEVER LEAVES THE LARGEST POSSIBLE BOARD WIDTH @ PERIMETER

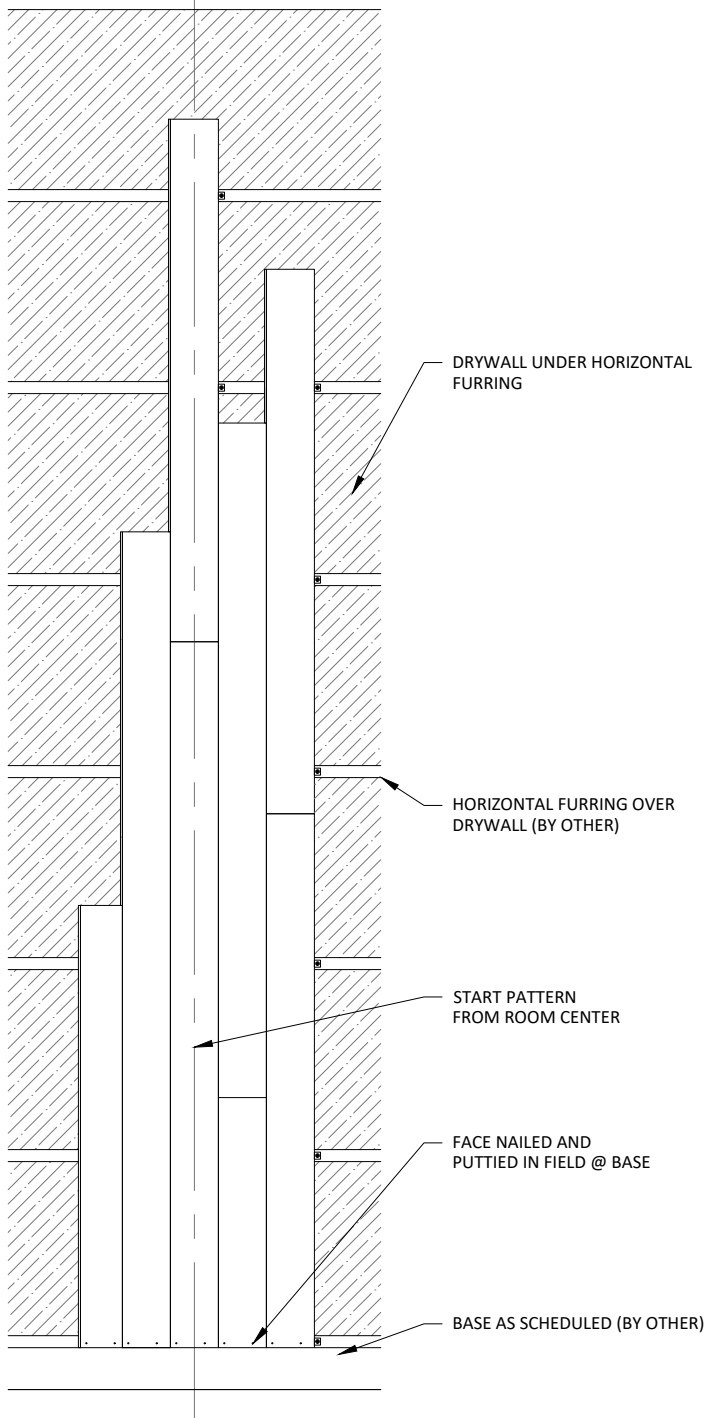

**1** VERTICAL WALL PATTERN 1  
20 SCALE: 1/2"=1'-0"

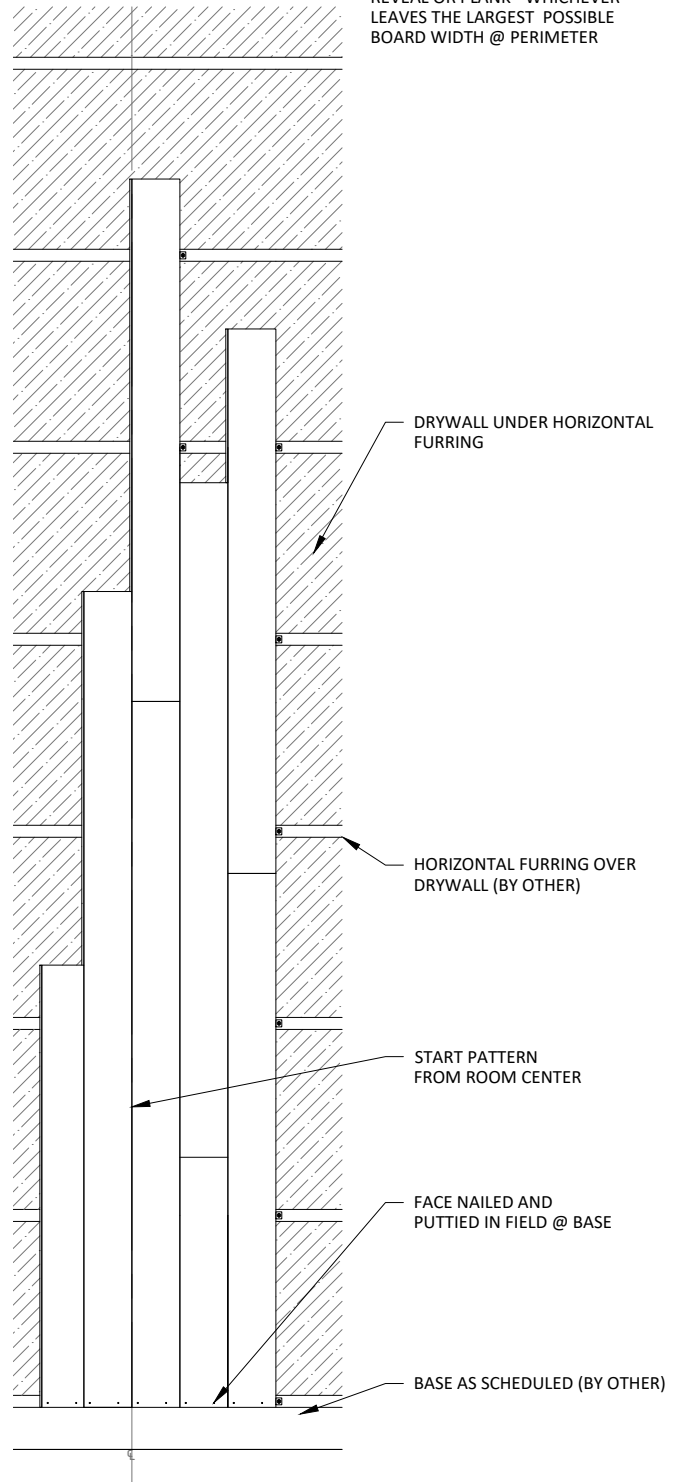

**2** VERTICAL WALL PATTERN 2  
20 SCALE: 1/2"=1'-0"

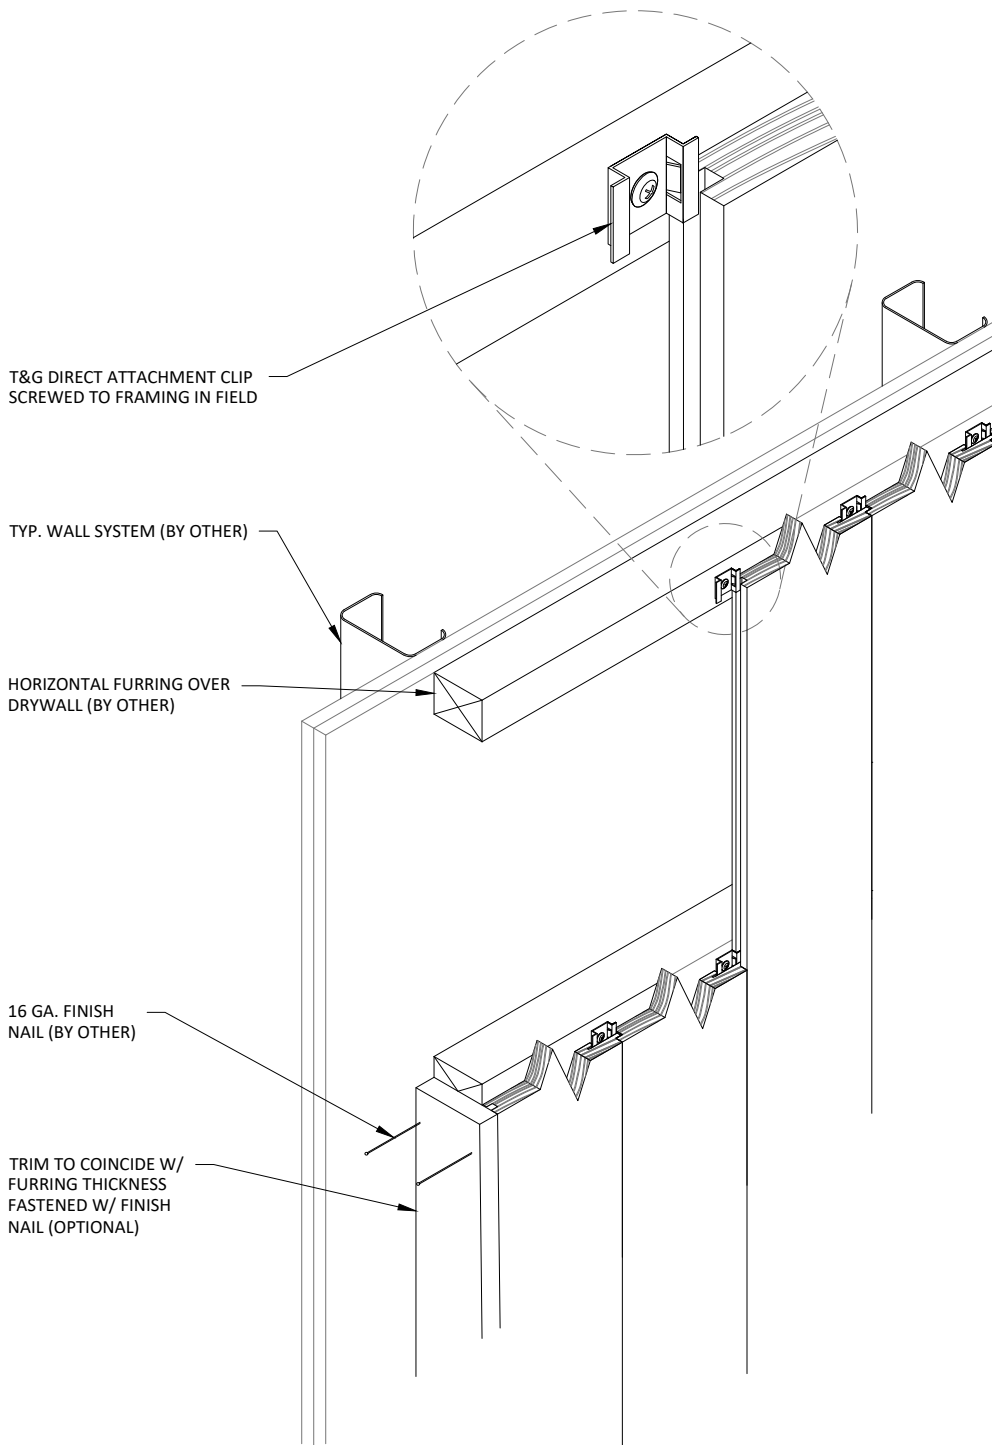

1  
21 VERTICAL WALL SYSTEM ISOMETRIC

SCALE: 1 1/2"=1'-0"

LINEAR T&G WALL SYSTEM - VERTICAL ISOMETRIC

SHEET NUMBER

21

SCALE: AS NOTED

LAST REVISED: 4/29/2024

DRAWN BY: BS

**ASi**

123 Columbia Court North, Chaska,  
Minnesota 55318 P. 800.527.6253

DO NOT SCALE DRAWING. FIGURED DIMENSIONS ARE TO BE FOLLOWED. READ THIS DRAWING IN CONNECTION WITH GENERAL ARCHITECTURAL PLANS, STRUCTURAL PLANS, AND OTHER RELATED DRAWINGS. THESE DRAWINGS REPRESENT ASI'S UNDERSTANDING AND INTERPRETATION OF THE ARCHITECTURAL DRAWINGS AND HOW ASI PRODUCTS RELATE TO THE PROJECT. COPYRIGHT ASI © 2024

FURRING OVER DRYWALL (BY OTHER)

T&G DIRECT ATTACH CLIP SCREWED TO FRAMING

3/4" TRIM FASTENED W/  
FINISH NAIL AND PUTTIED  
IN FIELD BY OTHER

TYP. WALL SYSTEM  
(BY OTHER)



1  
22 VERTICAL WALL PLAN @ TRIM  
SCALE: 3"=1'-0"

HORIZONTAL FURRING OVER  
DRYWALL (BY OTHER)

3/4" TRIM FASTENED W/  
FINISH NAIL AND PUTTIED  
IN FIELD BY OTHER

2  
22 VERTICAL WALL ELEVATION @ TRIM  
SCALE: 3"=1'-0"



123 Columbia Court North, Chaska,  
Minnesota 55318 P. 800.527.6253

## LINEAR T&G WALL SYSTEM - VERTICAL TRIM CONDITIONS

SCALE: AS NOTED


LAST REVISED: 4/29/2024

DRAWN BY: BS


SHEET NUMBER

22


DO NOT SCALE DRAWING. FIGURED DIMENSIONS ARE TO BE FOLLOWED. READ THIS DRAWING IN CONNECTION WITH GENERAL ARCHITECTURAL PLANS, STRUCTURAL PLANS, AND OTHER RELATED DRAWINGS. THESE DRAWINGS REPRESENT ASI'S UNDERSTANDING AND INTERPRETATION OF THE ARCHITECTURAL DRAWINGS AND HOW ASI PRODUCTS RELATE TO THE PROJECT. COPYRIGHT ASI © 2024

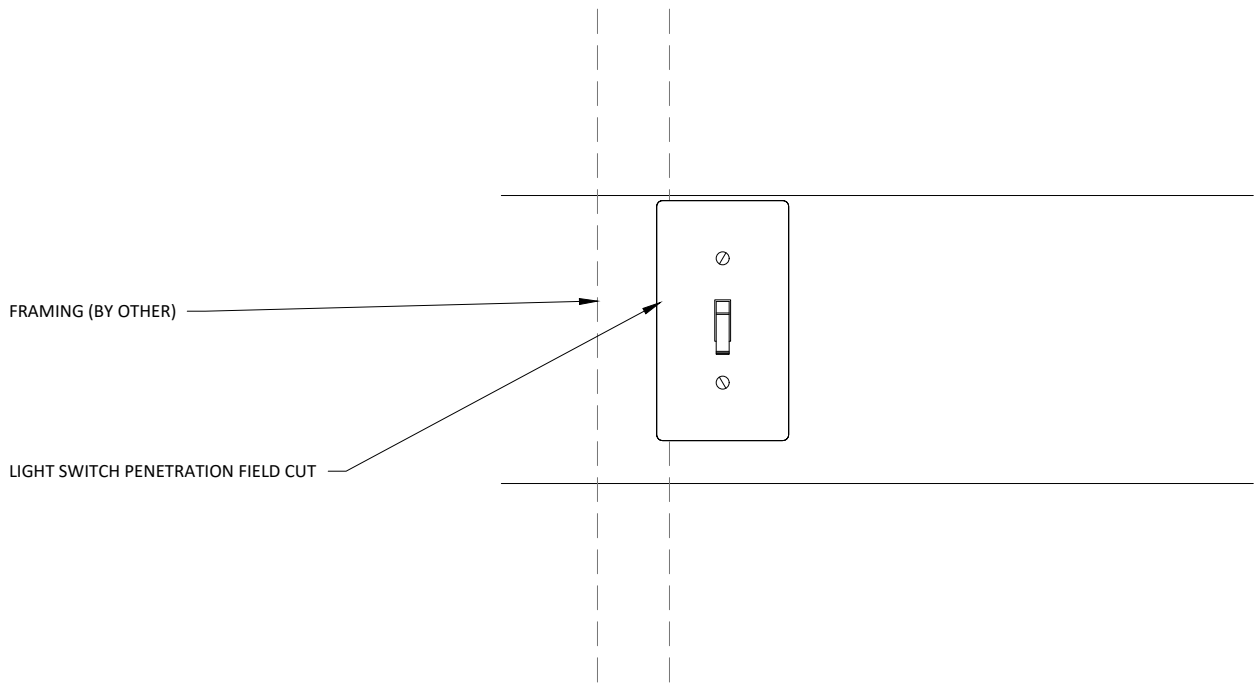


1 LIGHT SWITCH DETAIL - ELEVATION  
23 SCALE: 3"=1'-0"

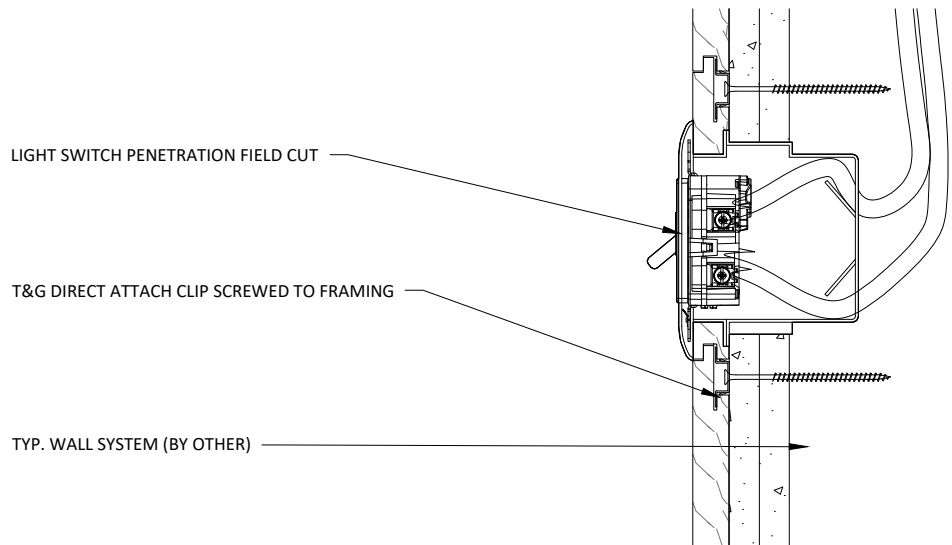

2 LIGHT SWITCH DETAIL - SECTION  
23 SCALE: 3"=1'-0"

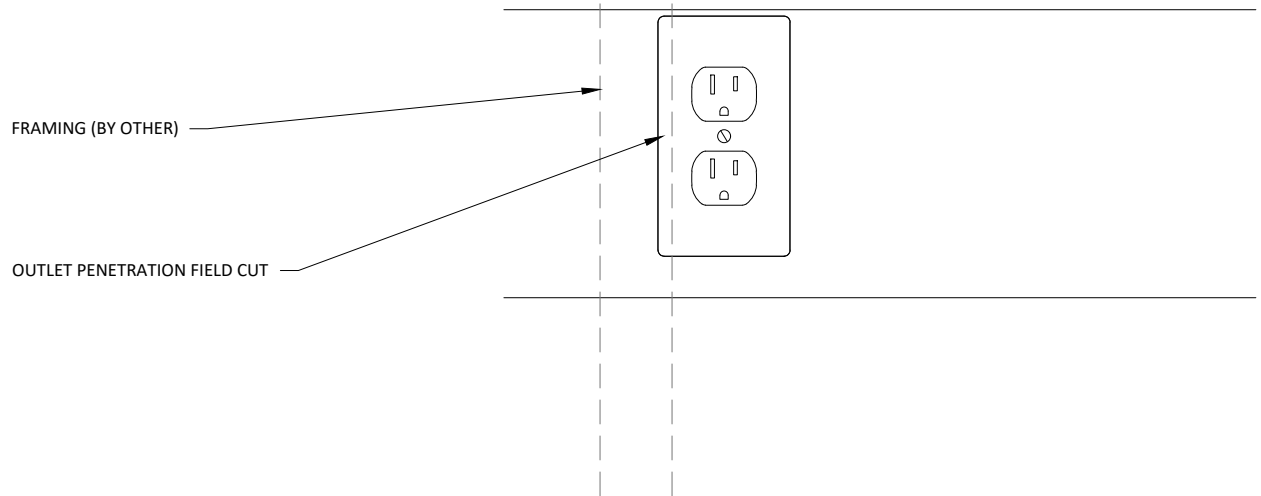

**1**  
**24** **OUTLET DETAIL - ELEVATION**  
SCALE: 3"=1'-0"

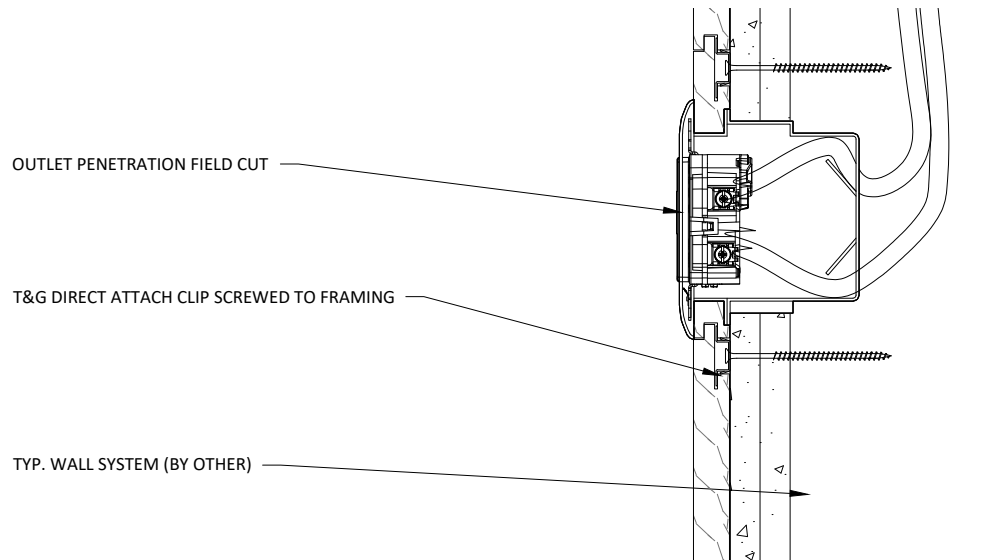

**2**  
**24** **OUTLET DETAIL - SECTION**  
SCALE: 3"=1'-0"

## LINEAR T&G WALL SYSTEM - OUTLET DETAIL

SHEET NUMBER

24

SCALE: AS NOTED

LAST REVISED: 4/29/2024

DRAWN BY: BS

DO NOT SCALE DRAWING. FIGURED DIMENSIONS ARE TO BE FOLLOWED. READ THIS DRAWING IN CONNECTION WITH GENERAL ARCHITECTURAL PLANS, STRUCTURAL PLANS, AND OTHER RELATED DRAWINGS. THESE DRAWINGS REPRESENT ASI'S UNDERSTANDING AND INTERPRETATION OF THE ARCHITECTURAL DRAWINGS AND HOW ASI PRODUCTS RELATE TO THE PROJECT. COPYRIGHT ASI © 2024



FRAMING (BY OTHER) TO MATCH  
ACOUSTICAL BACKER THICKNESS

FACE NAIL & PUTTY IN FIELD

BASE AS SCHEDULED (BY OTHER)

2

1  
25 BASEBOARD DETAIL - ELEVATION  
SCALE: 3"=1'-0"

T&G DIRECT ATTACH CLIP SCREWED TO FRAMING

FACE NAIL & PUTTY IN FIELD

BASE AS SCHEDULED (BY OTHER)

2  
25 BASEBOARD DETAIL - SECTION  
SCALE: 3"=1'-0"

LINEAR T&G WALL SYSTEM - BASEBOARD DETAIL

SHEET NUMBER

25

SCALE: AS NOTED


LAST REVISED: 4/29/2024

DRAWN BY: BS


DO NOT SCALE DRAWING. FIGURED DIMENSIONS ARE TO BE FOLLOWED. READ THIS DRAWING IN CONNECTION WITH GENERAL ARCHITECTURAL PLANS, STRUCTURAL PLANS, AND OTHER RELATED DRAWINGS. THESE DRAWINGS REPRESENT ASI'S UNDERSTANDING AND INTERPRETATION OF THE ARCHITECTURAL DRAWINGS AND HOW ASI PRODUCTS RELATE TO THE PROJECT. COPYRIGHT ASI © 2024

**ASI**


123 Columbia Court North, Chaska,  
Minnesota 55318 P. 800.527.6253

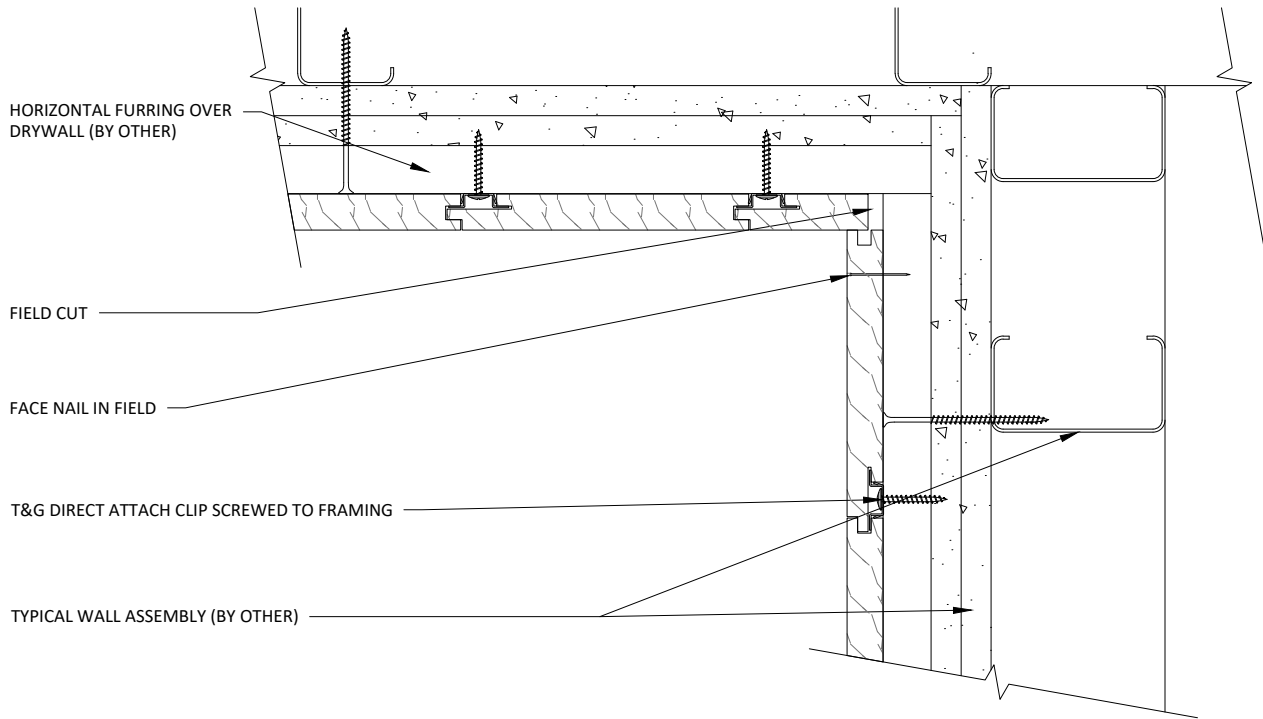


1  
26 VERTICAL PLANK INSIDE CORNER PLAN  
SCALE: 3"=1'-0"

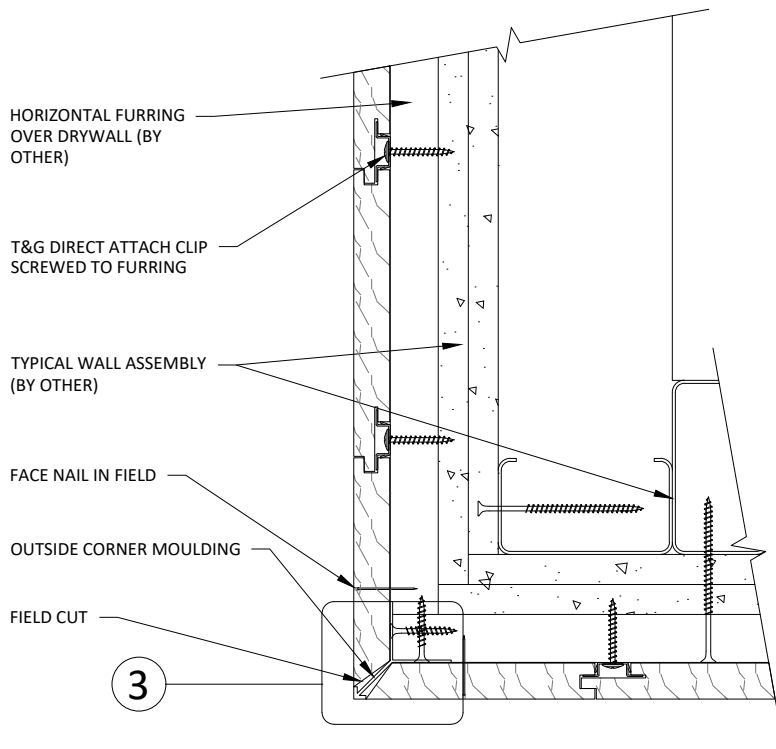

2  
26 VERTICAL PLANK OUTSIDE CORNER PLAN  
SCALE: 3"=1'-0"

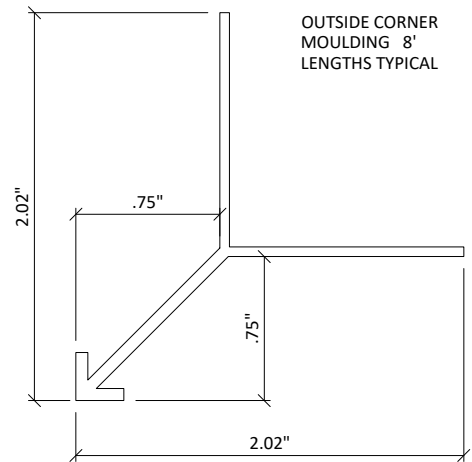

3  
26 SECTION (WDOCT)  
SCALE: 1'=1'-0"

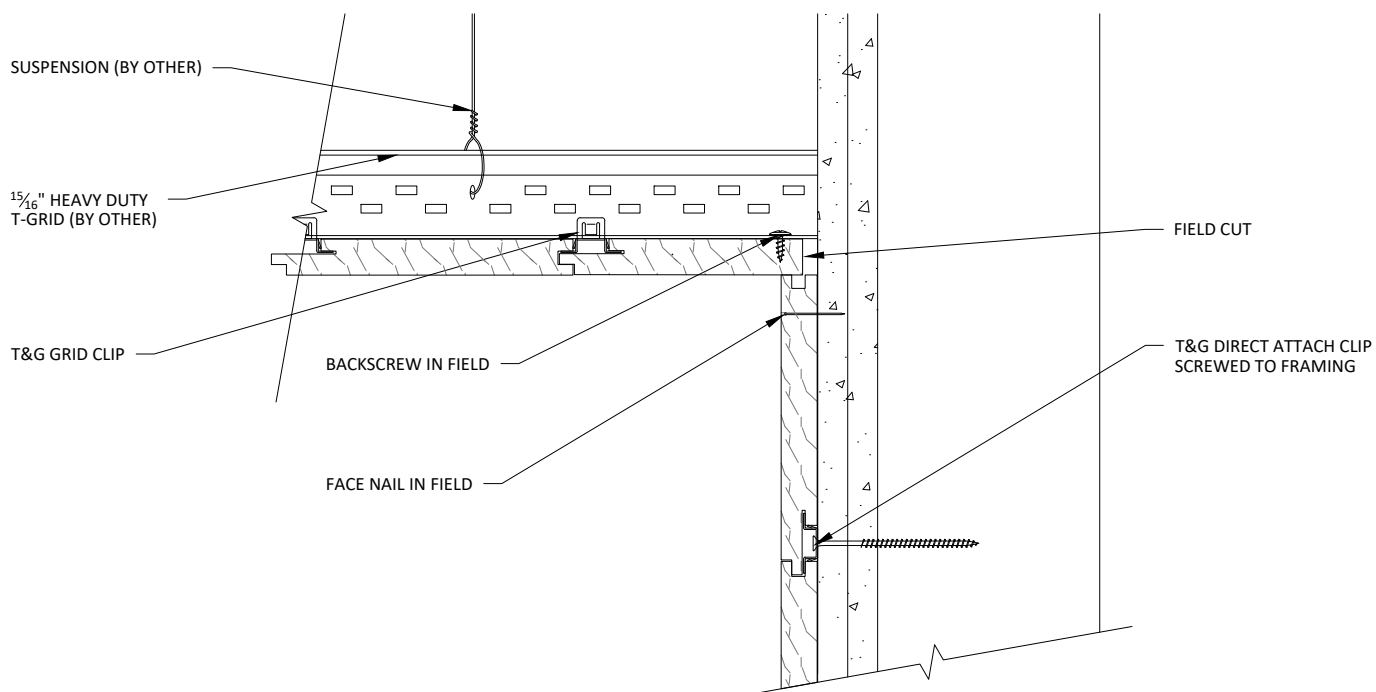

1  
27 WALL-TO-CEILING TRANSITION (OPTION 1)  
SCALE: 3/8"=1'-0"

LINEAR T&G SYSTEM - WALL-TO-CEILING TRANSITION

SHEET NUMBER


27

SCALE: AS NOTED


LAST REVISED: 4/29/2024

DRAWN BY: BS


DO NOT SCALE DRAWING. FIGURED DIMENSIONS ARE TO BE FOLLOWED. READ THIS DRAWING IN CONNECTION WITH GENERAL ARCHITECTURAL PLANS, STRUCTURAL PLANS, AND OTHER RELATED DRAWINGS. THESE DRAWINGS REPRESENT ASI'S UNDERSTANDING AND INTERPRETATION OF THE ARCHITECTURAL DRAWINGS AND HOW ASI PRODUCTS RELATE TO THE PROJECT. COPYRIGHT ASI © 2024

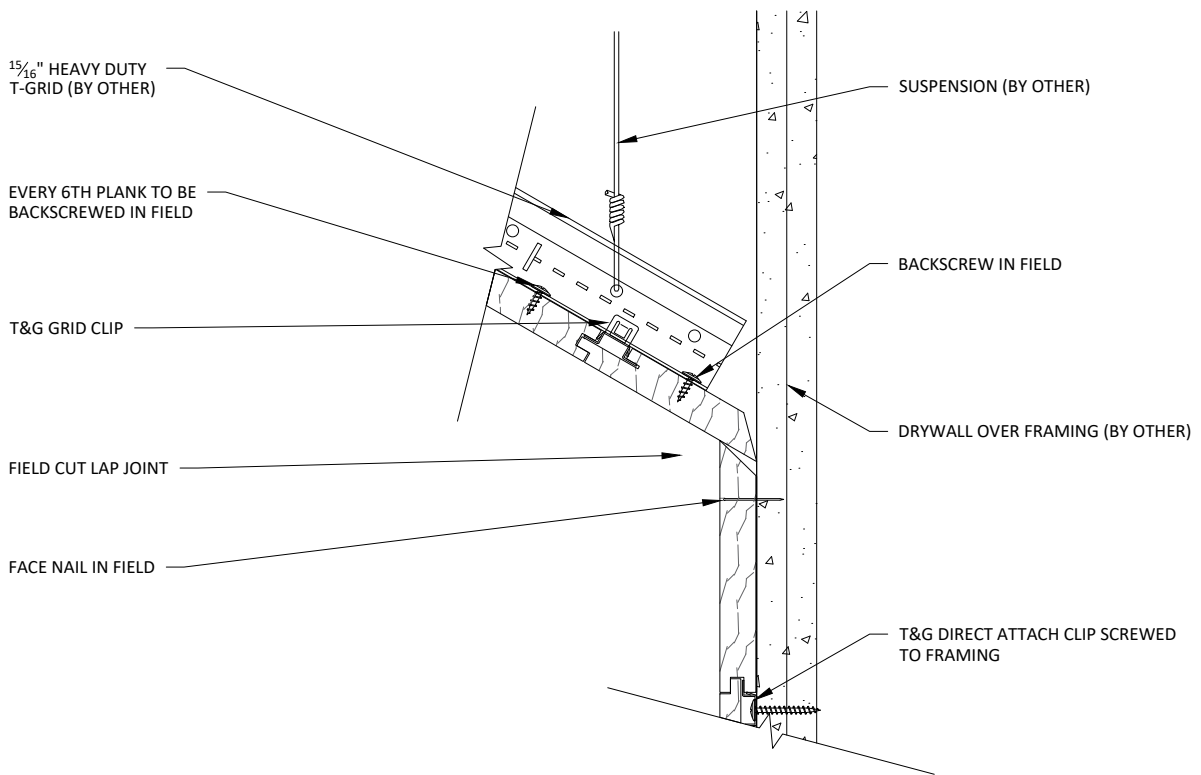

1  
28 HORIZONTAL WALL-TO-VAULTED CEILING  
SCALE: 3"=1'-0"

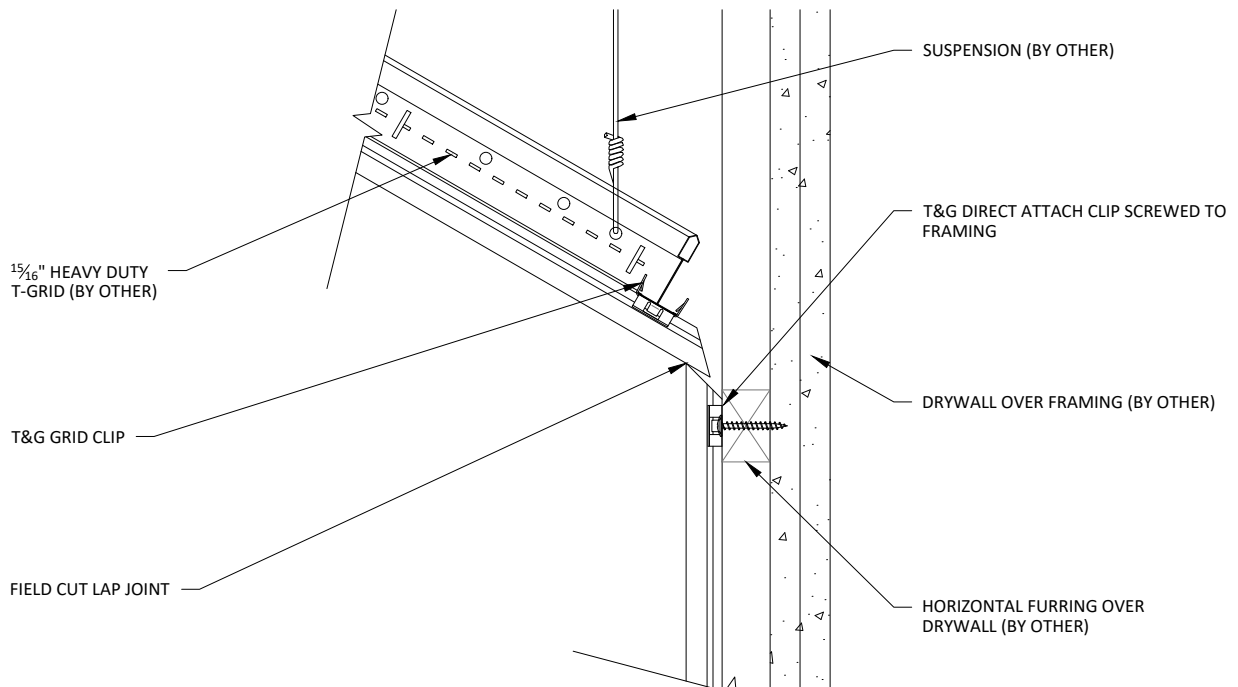


2  
28 VERTICAL WALL-TO-VAULTED CEILING  
SCALE: 3"=1'-0"

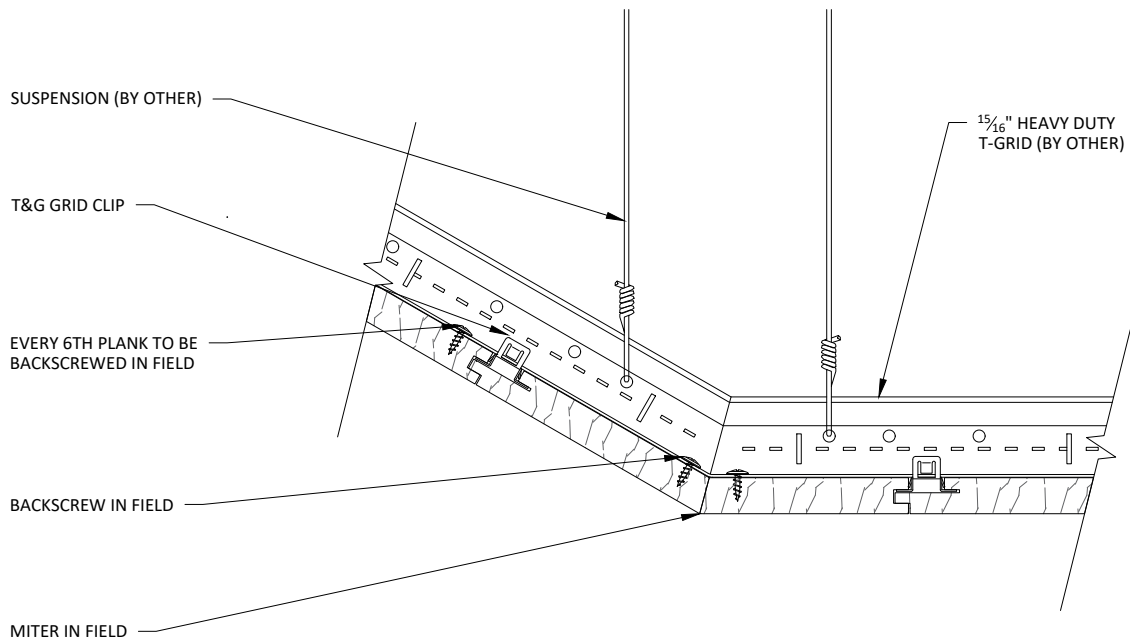

1 HORIZONTAL VAULTED CEILING RETURN

29 SCALE: 3"=1'-0"

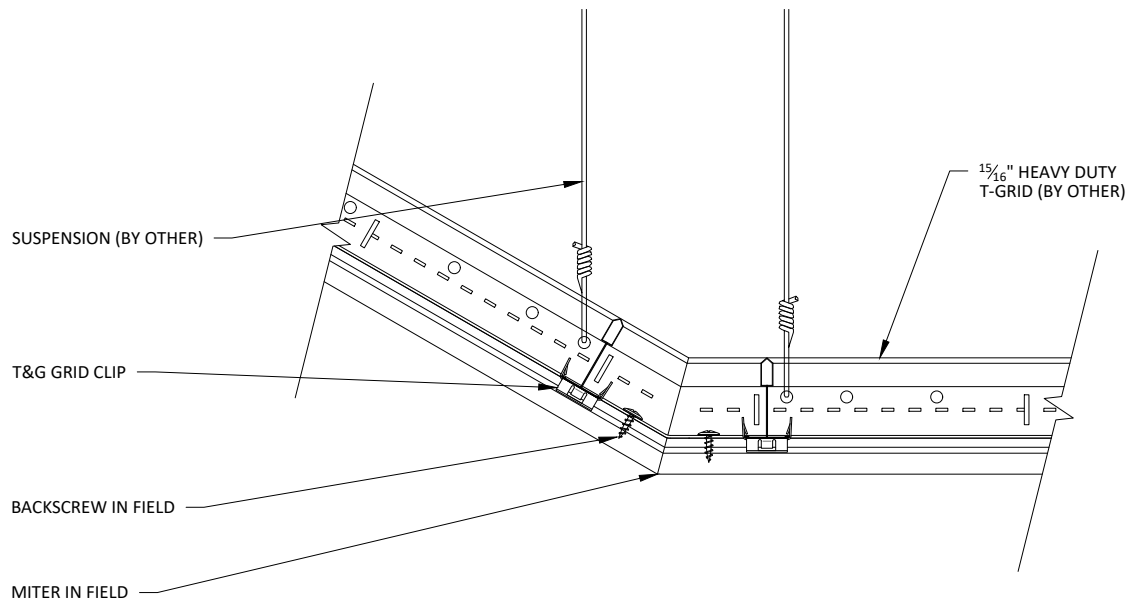

2 VERTICAL VAULTED CEILING RETURN

29 SCALE: 3"=1'-0"

LINEAR T&G SYSTEM - VAULTED CEILING RETURN

SHEET NUMBER

29

SCALE: AS NOTED


LAST REVISED: 4/29/2024

DRAWN BY: BS


DO NOT SCALE DRAWING. FIGURED DIMENSIONS ARE TO BE FOLLOWED. READ THIS DRAWING IN CONNECTION WITH GENERAL ARCHITECTURAL PLANS, STRUCTURAL PLANS, AND OTHER RELATED DRAWINGS. THESE DRAWINGS REPRESENT ASI'S UNDERSTANDING AND INTERPRETATION OF THE ARCHITECTURAL DRAWINGS AND HOW ASI PRODUCTS RELATE TO THE PROJECT. COPYRIGHT ASI © 2024

**ASI**

123 Columbia Court North, Chaska,  
Minnesota 55318 P. 800.527.6253

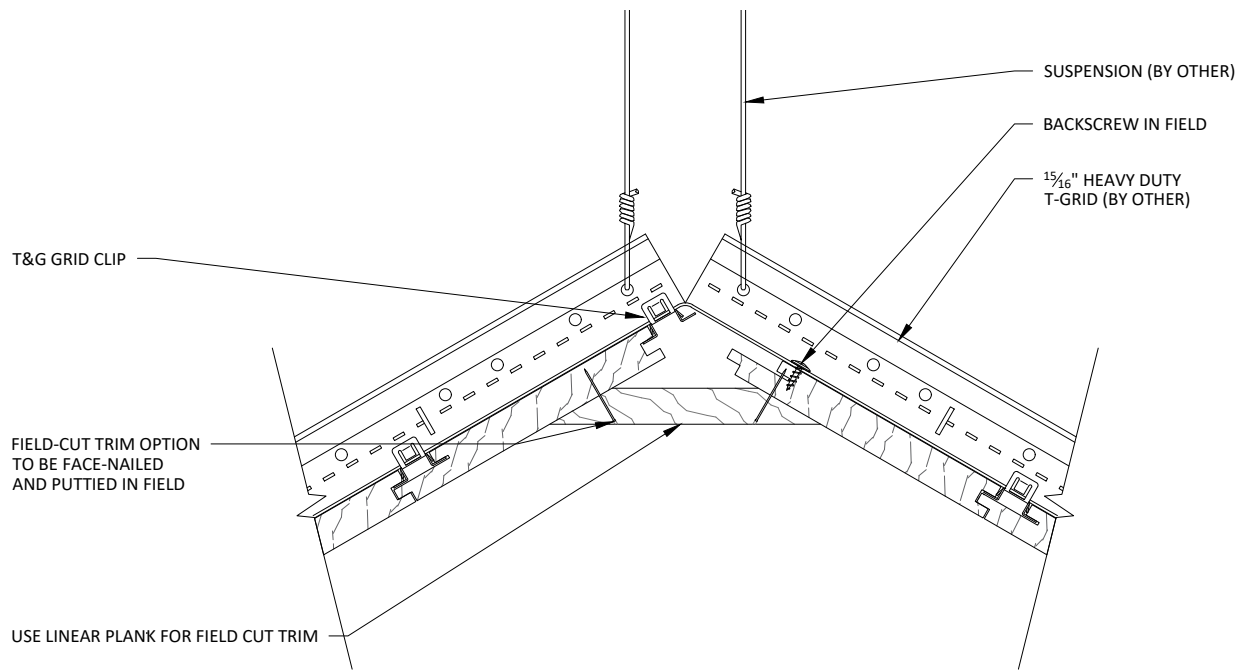

1  
30 HORIZONTAL VAULTED CEILING PEAK  
SCALE: 3"=1'-0"

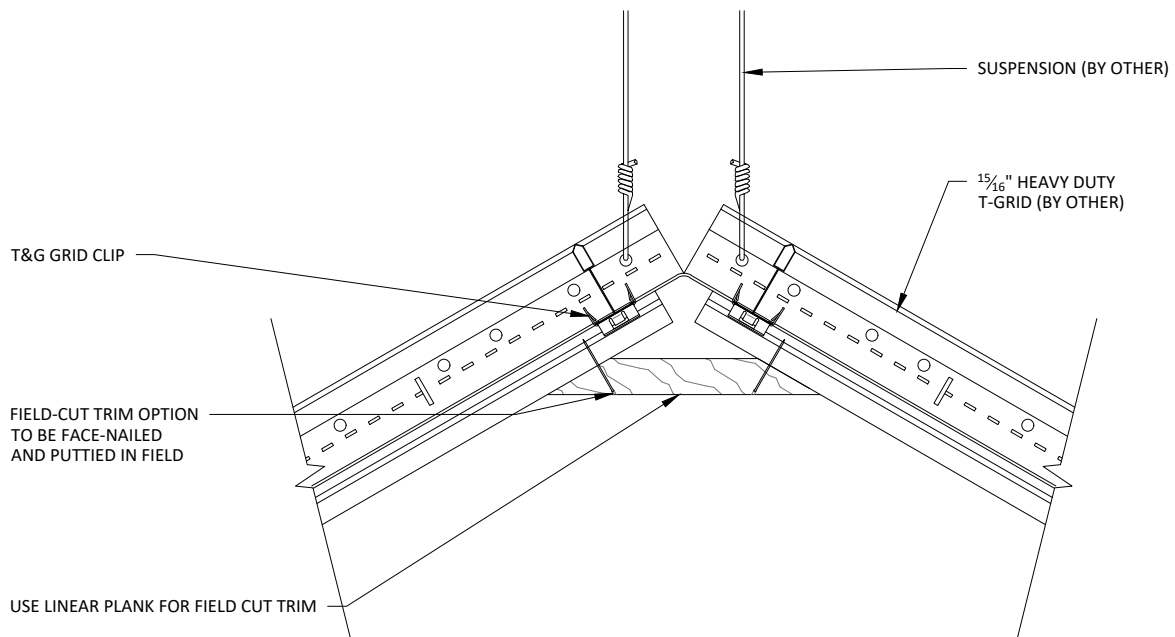

2  
30 VERTICAL VAULTED CEILING PEAK  
SCALE: 3"=1'-0"

## LINEAR T&G SYSTEM - VAULTED CEILING PEAK DETAIL

SHEET NUMBER

30

SCALE: AS NOTED


LAST REVISED: 4/29/2024

DRAWN BY: BS


**ASi**

123 Columbia Court North, Chaska,  
Minnesota 55318 P. 800.527.6253

DO NOT SCALE DRAWING. FIGURED DIMENSIONS ARE TO BE FOLLOWED. READ THIS DRAWING IN CONNECTION WITH GENERAL ARCHITECTURAL PLANS, STRUCTURAL PLANS, AND OTHER RELATED DRAWINGS. THESE DRAWINGS REPRESENT ASI'S UNDERSTANDING AND INTERPRETATION OF THE ARCHITECTURAL DRAWINGS AND HOW ASI PRODUCTS RELATE TO THE PROJECT. COPYRIGHT ASI © 2024

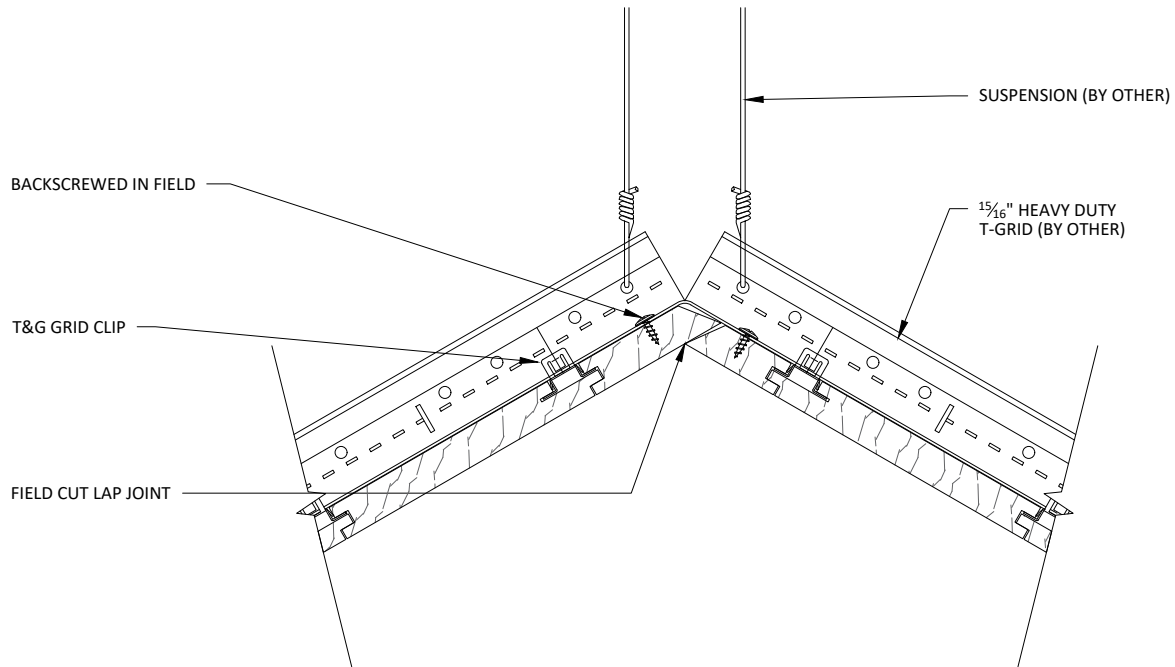

1  
31 HORIZONTAL VAULTED CEILING PEAK - LAP JOINT  
SCALE: 3"=1'-0"

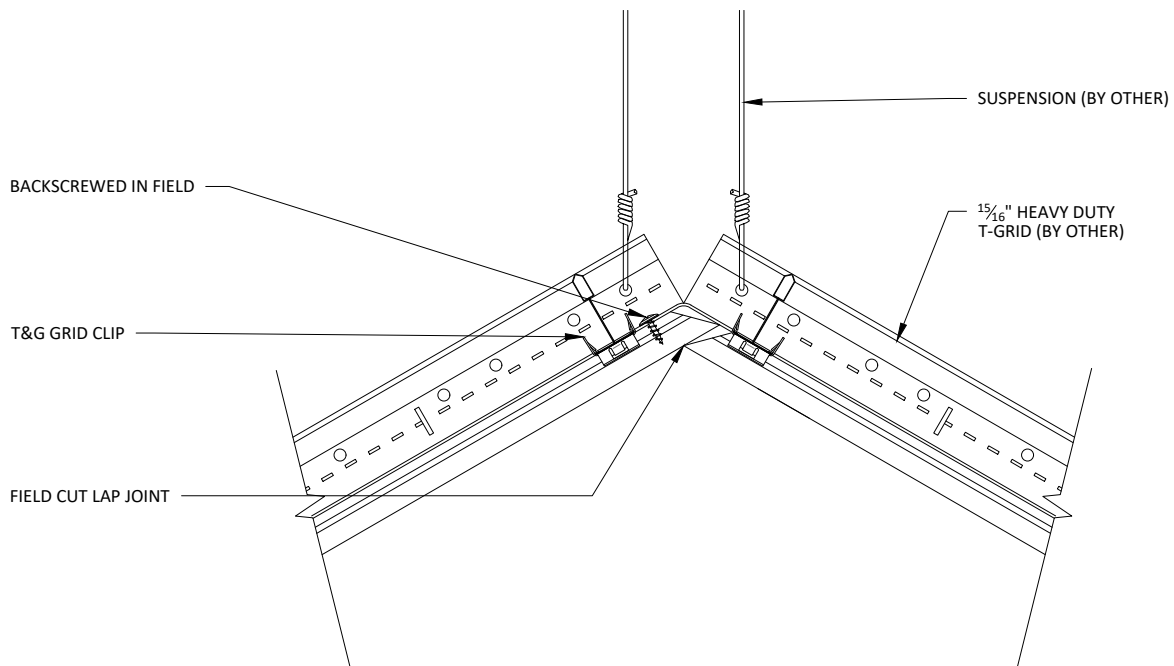

2  
31 VERTICAL VAULTED CEILING PEAK - LAP JOINT  
SCALE: 3"=1'-0"

## LINEAR T&G SYSTEM - VAULTED CEILING PEAK DETAILS

SHEET NUMBER

31

SCALE: AS NOTED

LAST REVISED: 4/29/2024

DRAWN BY: BS

**ASi**

123 Columbia Court North, Chaska,  
Minnesota 55318 P. 800.527.6253

DO NOT SCALE DRAWING. FIGURED DIMENSIONS ARE TO BE FOLLOWED. READ THIS DRAWING IN CONNECTION WITH GENERAL ARCHITECTURAL PLANS, STRUCTURAL PLANS, AND OTHER RELATED DRAWINGS. THESE DRAWINGS REPRESENT ASI'S UNDERSTANDING AND INTERPRETATION OF THE ARCHITECTURAL DRAWINGS AND HOW ASI PRODUCTS RELATE TO THE PROJECT. COPYRIGHT ASI © 2024