




**BEAM - ISOMETRIC** 

SHEET NUMBER

1

SCALE: AS NOTED LAST REVISED: 8/12/2019

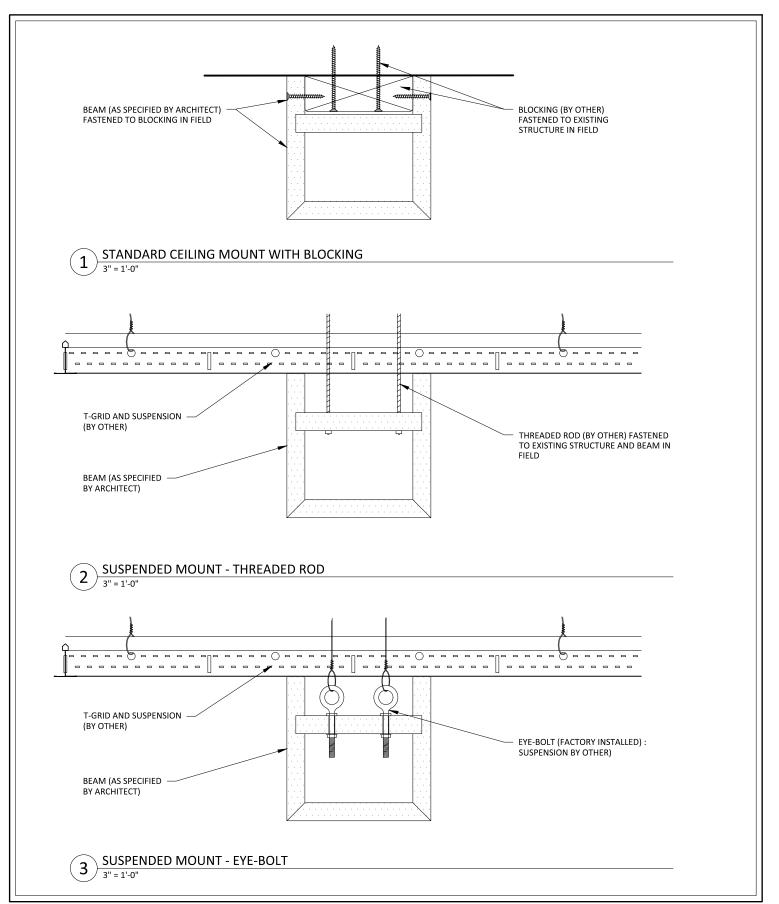



**BEAM - INSTALLATION OPTIONS** 

SHEET NUMBER

SCALE: AS NOTED LAST REVISED: 8/12/2019