

15/16" H.D. T-GRID  
(BY OTHERS)

LIFT & SHIFT CLIPS  
#WGACLNS

FASTENERS


PANEL IN INSTALLED  
RESTING POSITION

WOOD PANELS

LIFT UP & SHIFT  
TO THE LEFT

TILT/BRING  
RIGHT SIDE DOWN

PANEL THEN  
SLIDES OUT

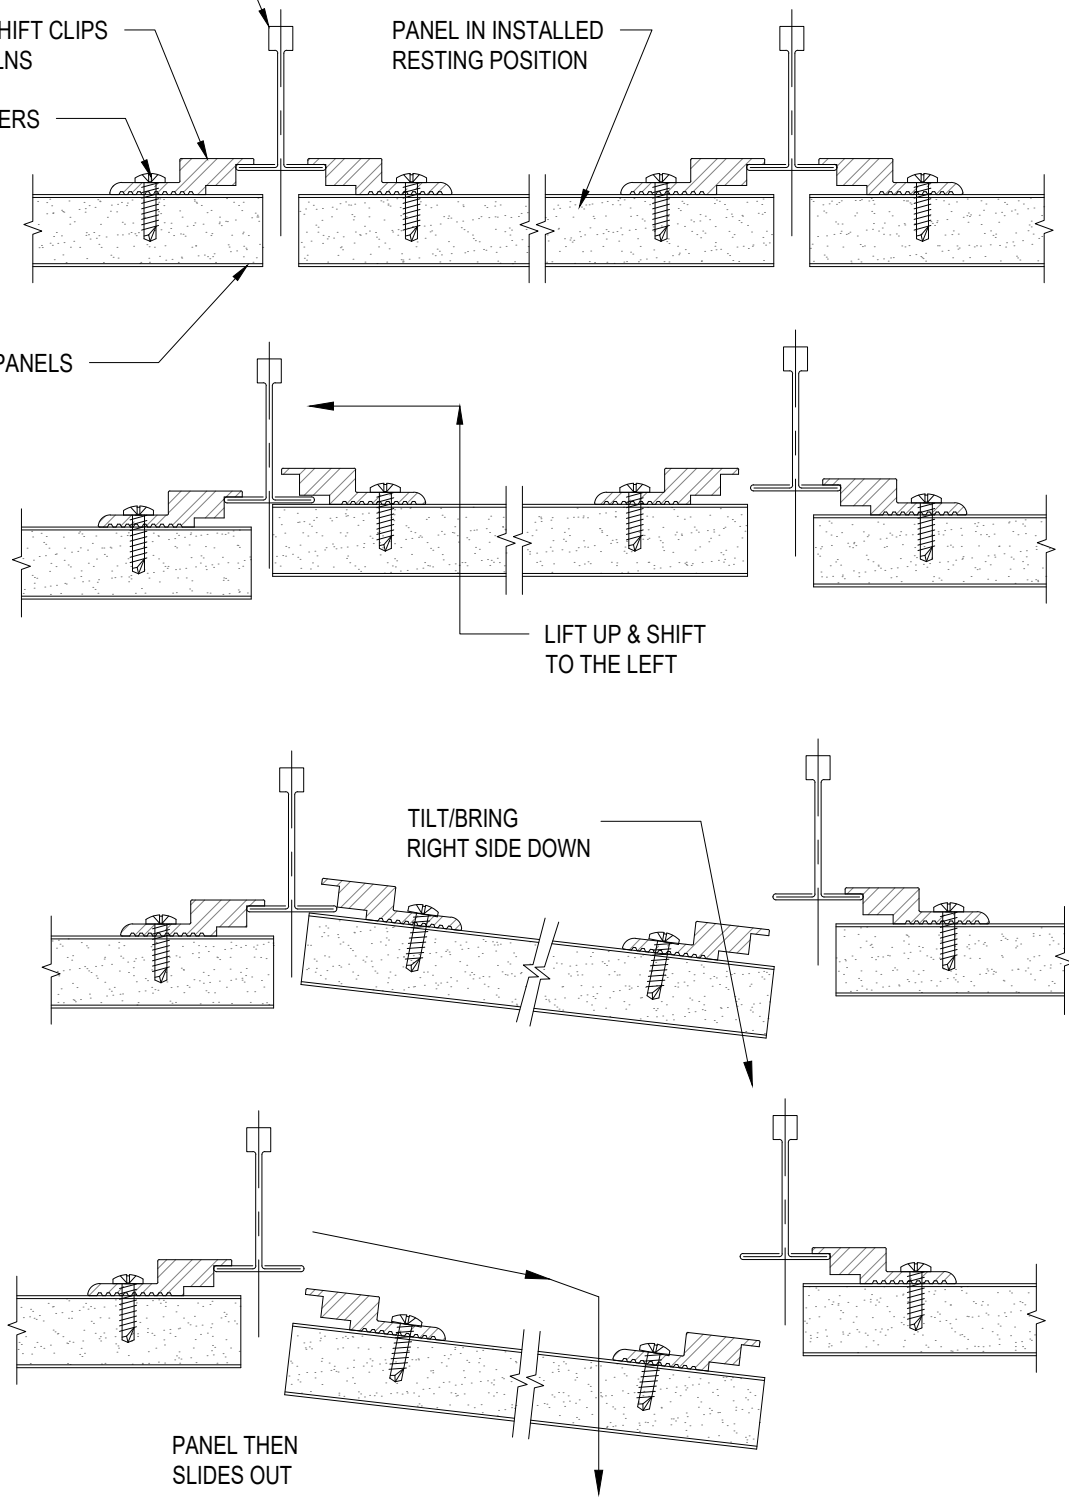

acoustigreen

123 Columbia Court North Chaska, MN 55318 (888) 258 4637

COPYRIGHT ACOUSTIGREEN © 2015

DRAWING NAME:

## LIFT & SHIFT INSTALLATION INSTRUCTIONS

DRAFTED BY: BCO

LAST REVISED: 2/15/2016

SCALE: ---

DO NOT SCALE DRAWING. FIGURED DIMENSIONS ARE TO BE FOLLOWED. READ THIS DRAWING IN CONNECTION WITH GENERAL ARCHITECTURAL PLANS, STRUCTURAL PLANS, AND OTHER RELATED DRAWINGS. THESE DRAWINGS REPRESENT ACOUSTIGREEN'S UNDERSTANDING AND INTERPRETATION OF THE ARCHITECTURAL DRAWINGS AND HOW ACOUSTIGREEN PRODUCTS RELATE TO THE PROJECT.