



**1** TYPICAL PANEL OPTIONS  
3/4" = 1'-0"

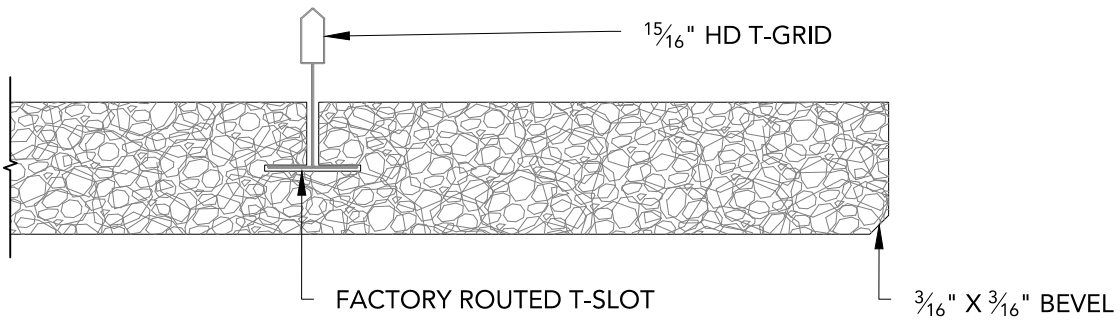

**2** TYPICAL EDGE DETAIL  
6" = 1'-0"

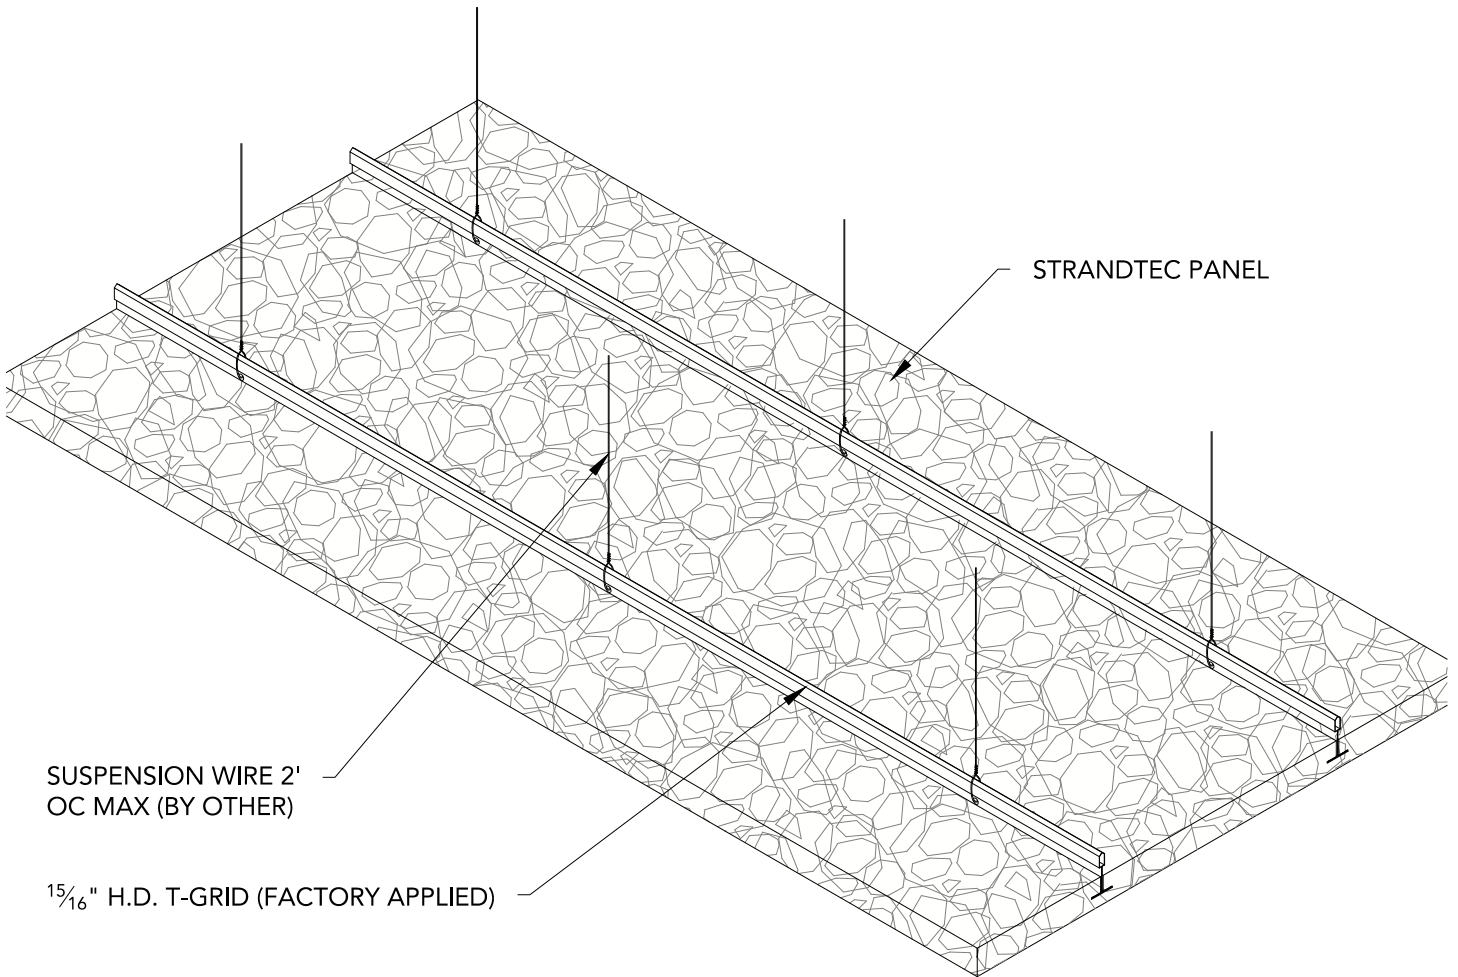

1 TYPICAL T-SLOTTED PANEL ISOMETRIC  
 1 1/2" = 1'-0"