



1 PANEL OPTIONS
1 SCALE: 3/4" = 1'-0"

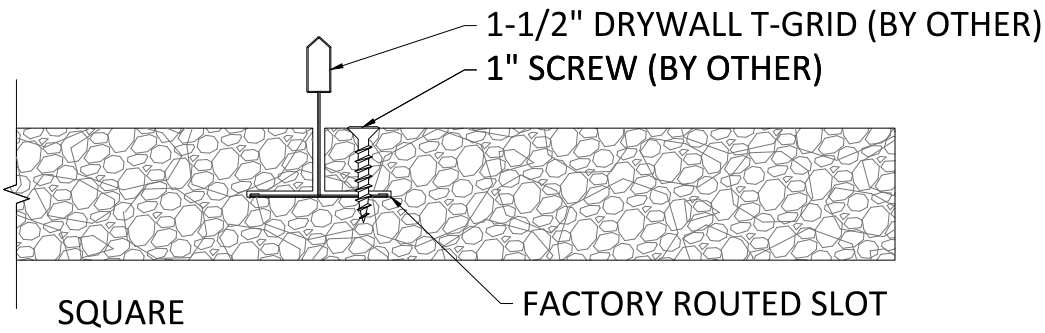


FINISH OPTIONS
PRIMED CLEAR
PRIMED WHITE
CUSTOM PAINTED

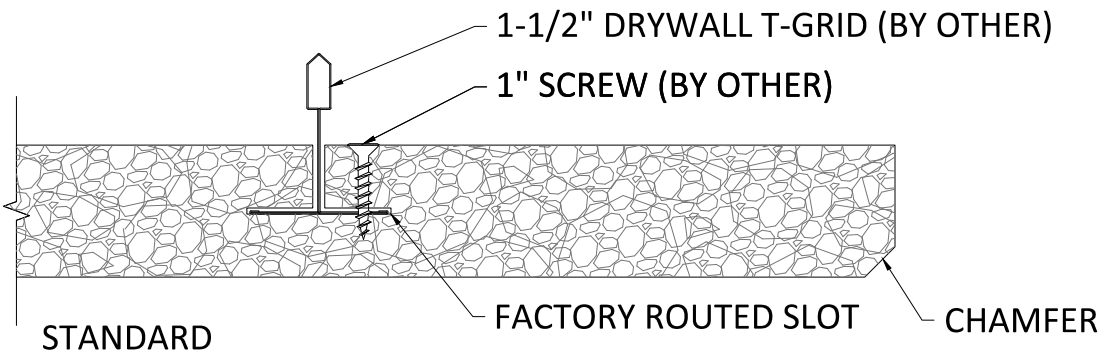

PANEL OPTIONS
1-3/8"
2"

2 EDGE PROFILES
1 SCALE: 6" = 1'-0"

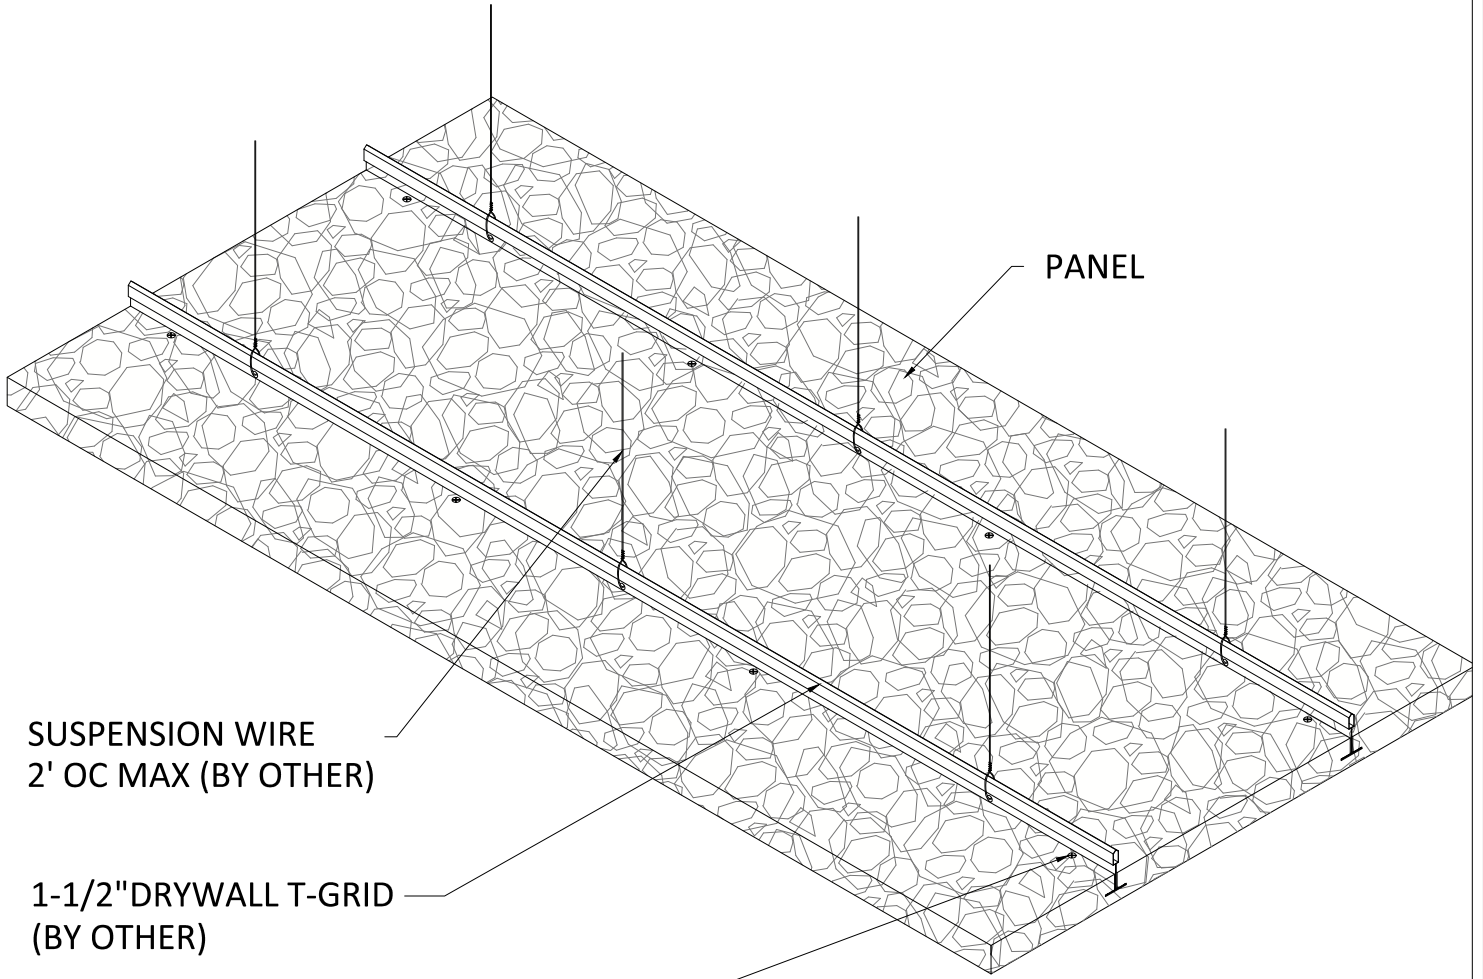

SUSPENSION WIRE
2' OC MAX (BY OTHER)

1-1/2" DRYWALL T-GRID
(BY OTHER)

1" SCREWS - 24" OC (BY OTHER)

PANEL

1 ISOMETRIC
2 SCALE: 1 1/2" = 1'-0"