



1 TYPICAL SECTION DETAIL
1 1/2" = 1'-0"

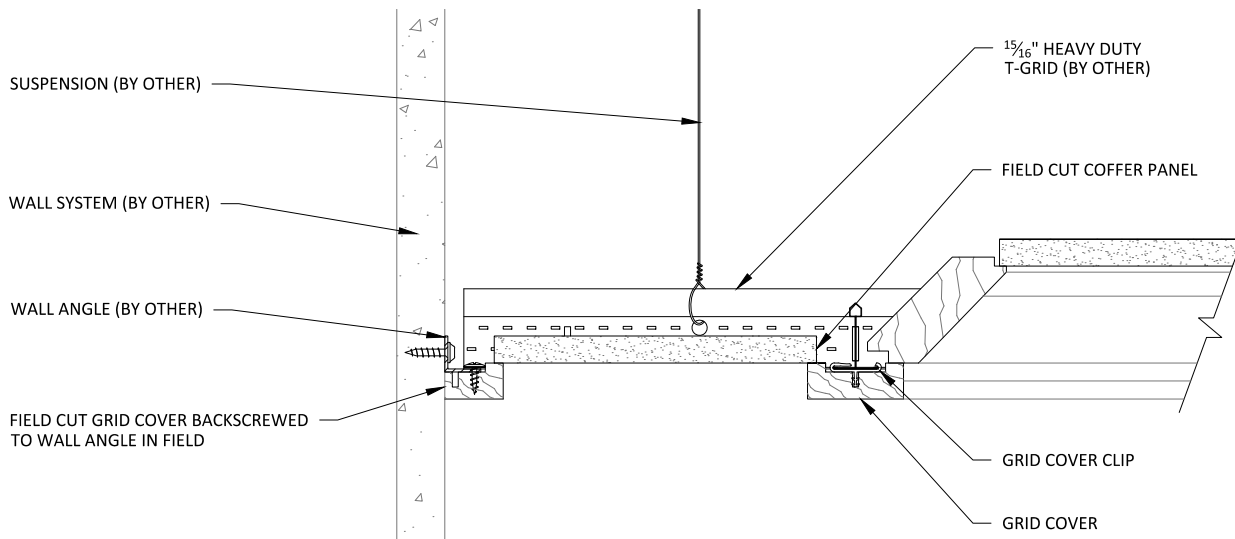


2 TYPICAL PERIMETER CONDITION
3" = 1'-0"

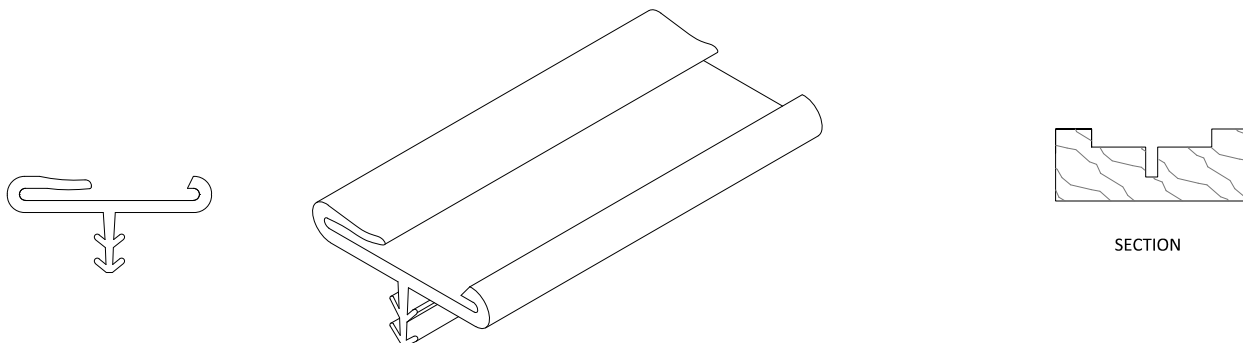


3 T-GRID CLIP
1' = 1'-0"

4 GRID COVER
6" = 1'-0"

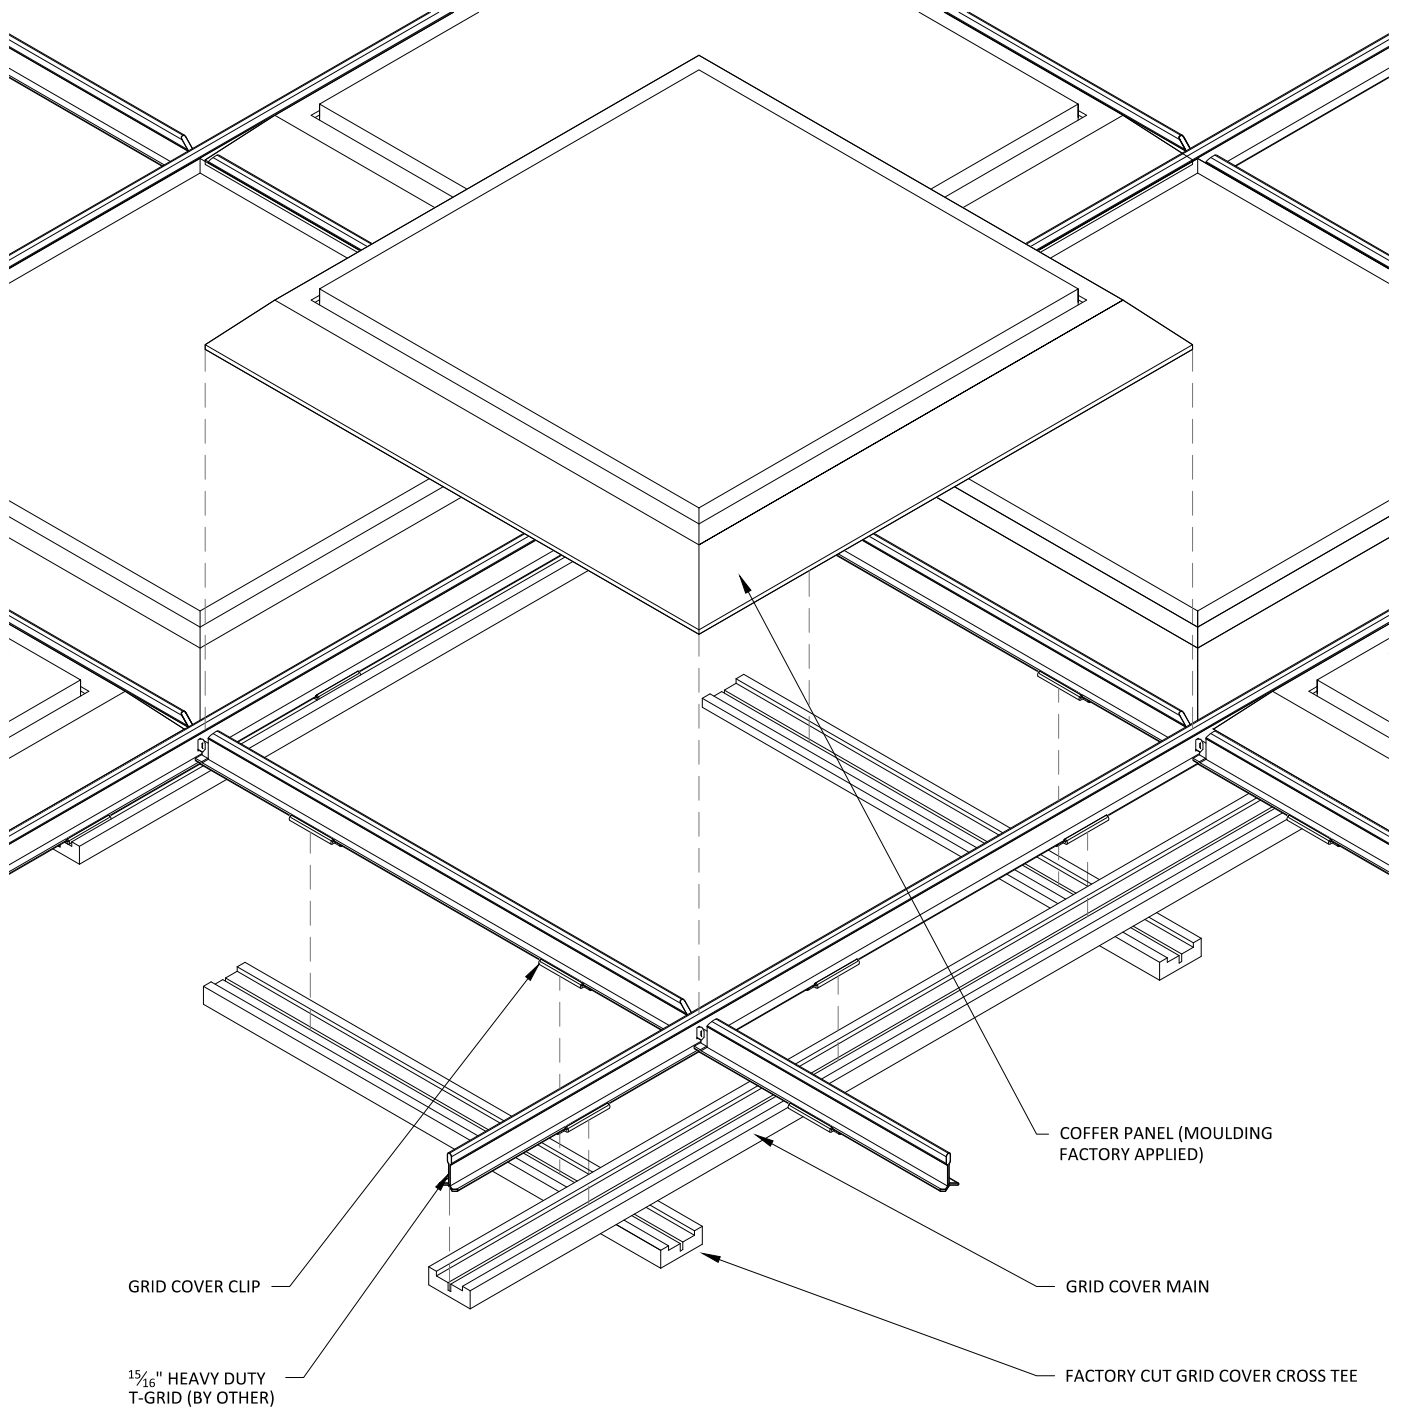


1 ISOMETRIC TOP VIEW - TYP.
1 1/2" = 1'-0"

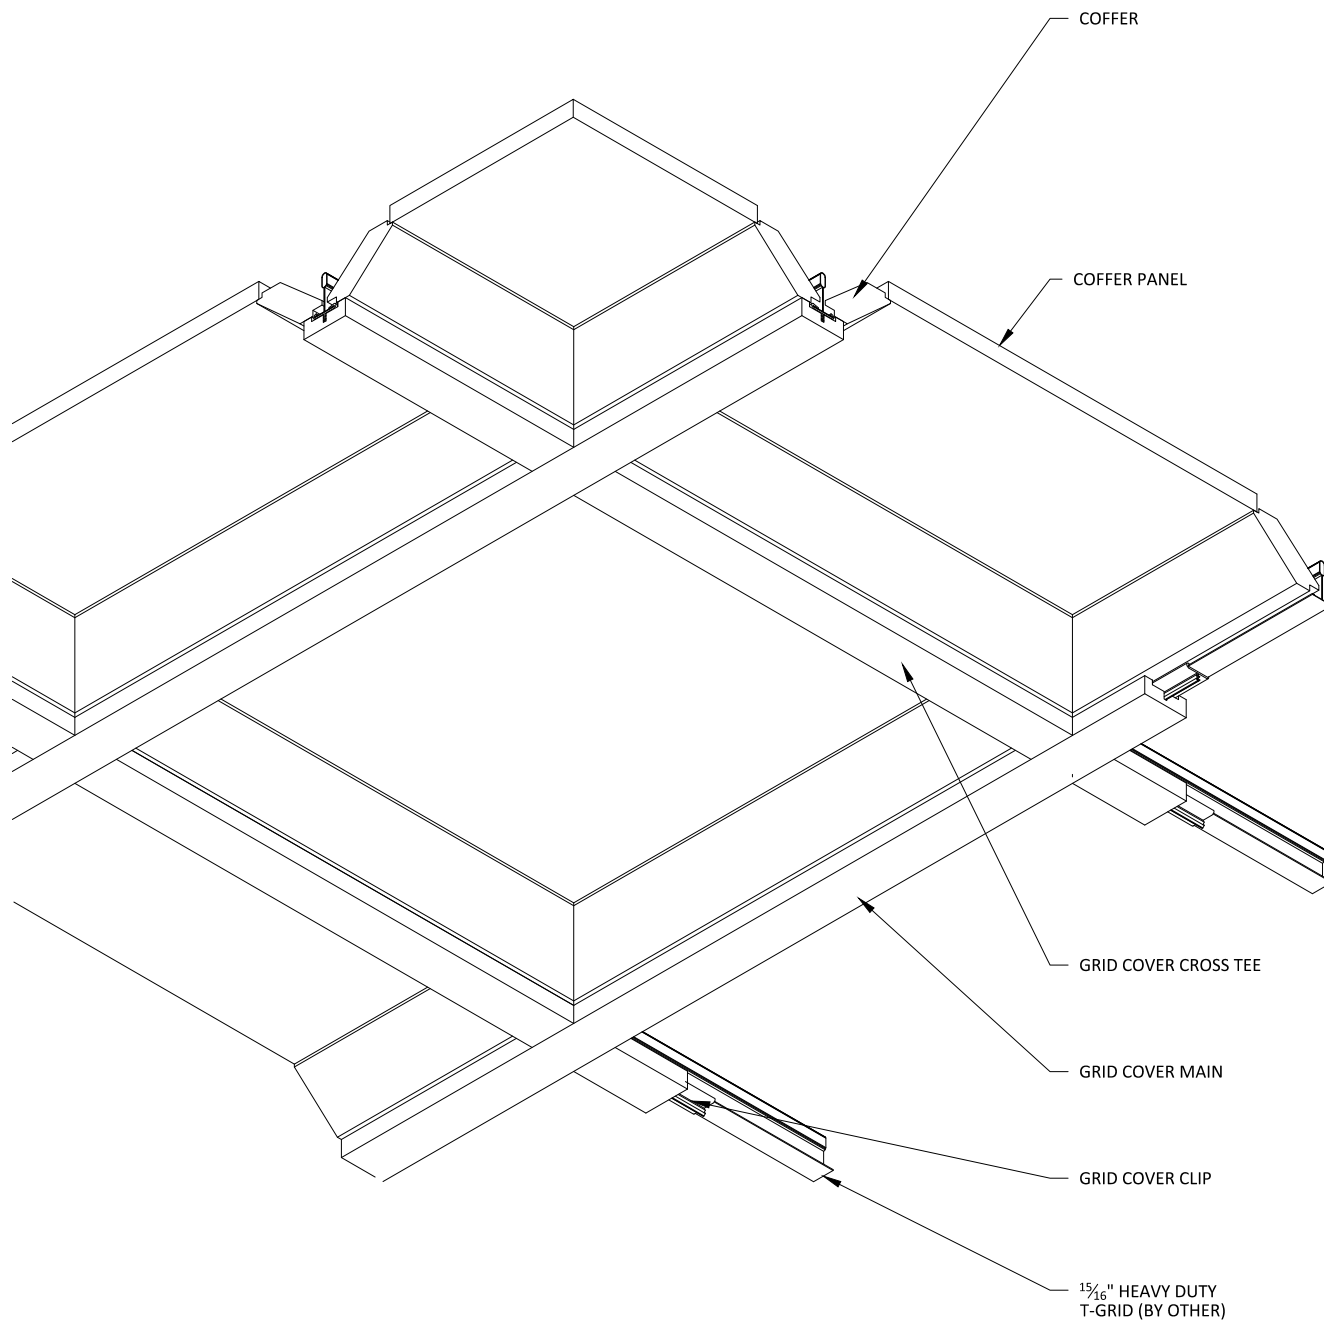


1

ISOMETRIC BOTTOM VIEW - TYP.


1 1/2" = 1'-0"

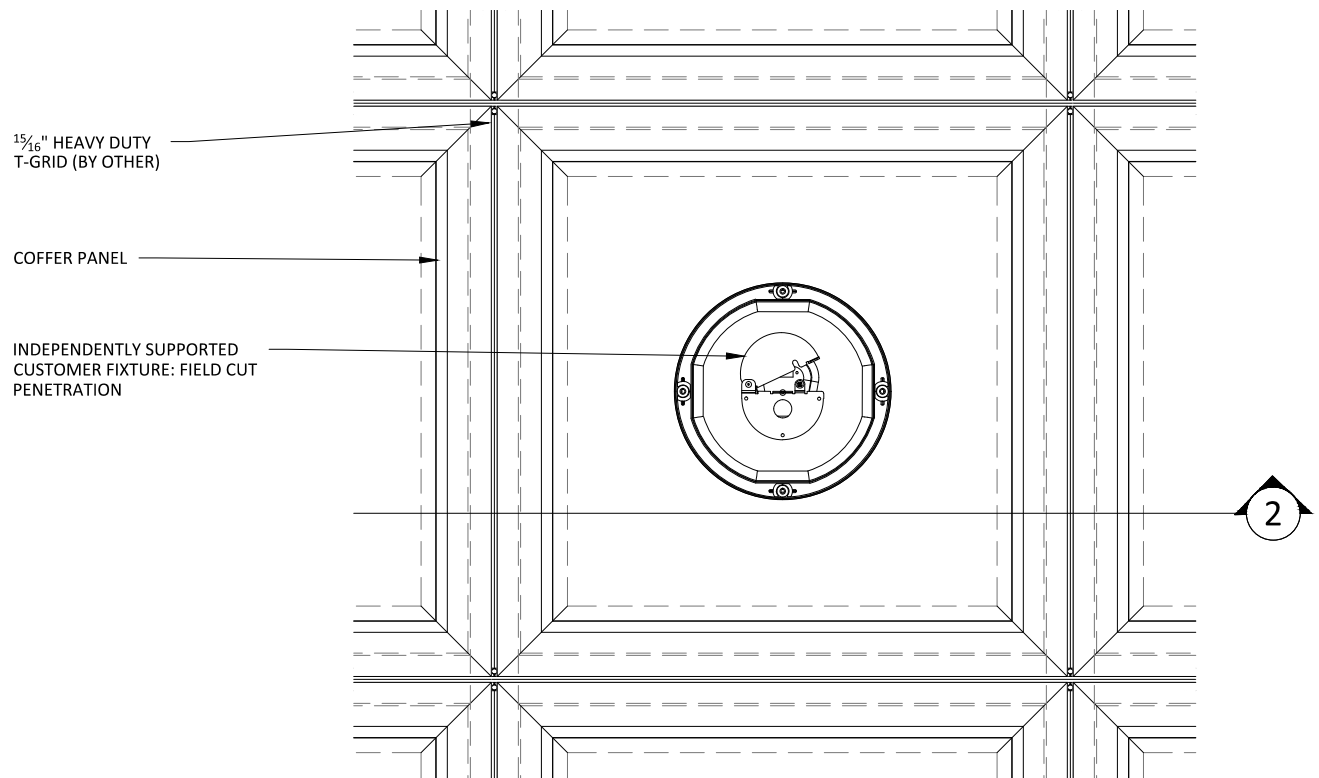


1 CAN LIGHT DETAIL - PLAN VIEW
1 1/2" = 1'-0"

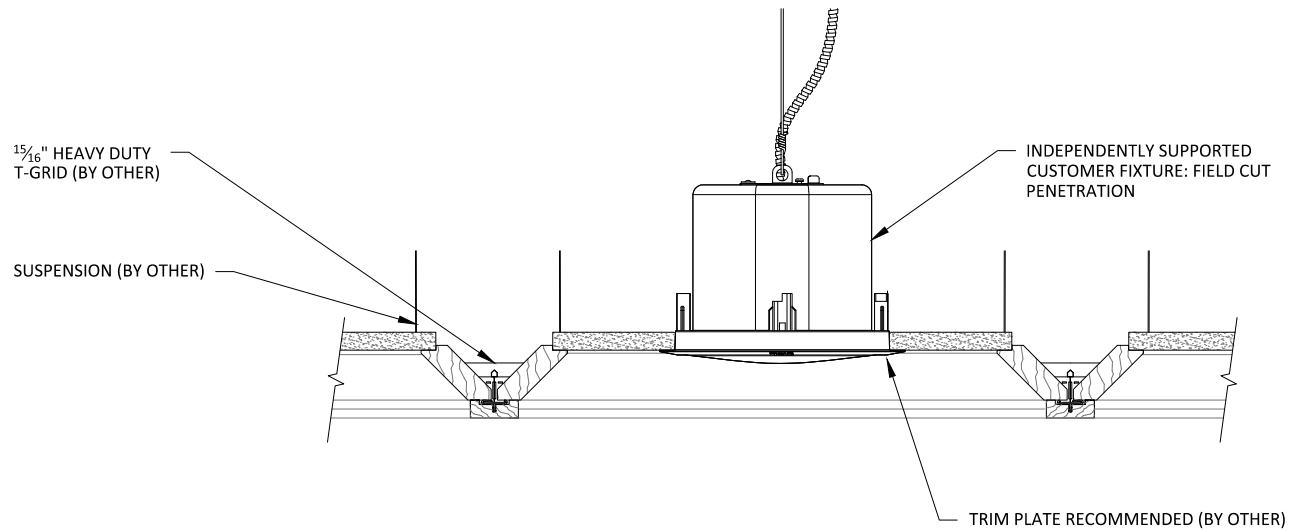

2 CAN LIGHT DETAIL - SECTION VIEW
1 1/2" = 1'-0"

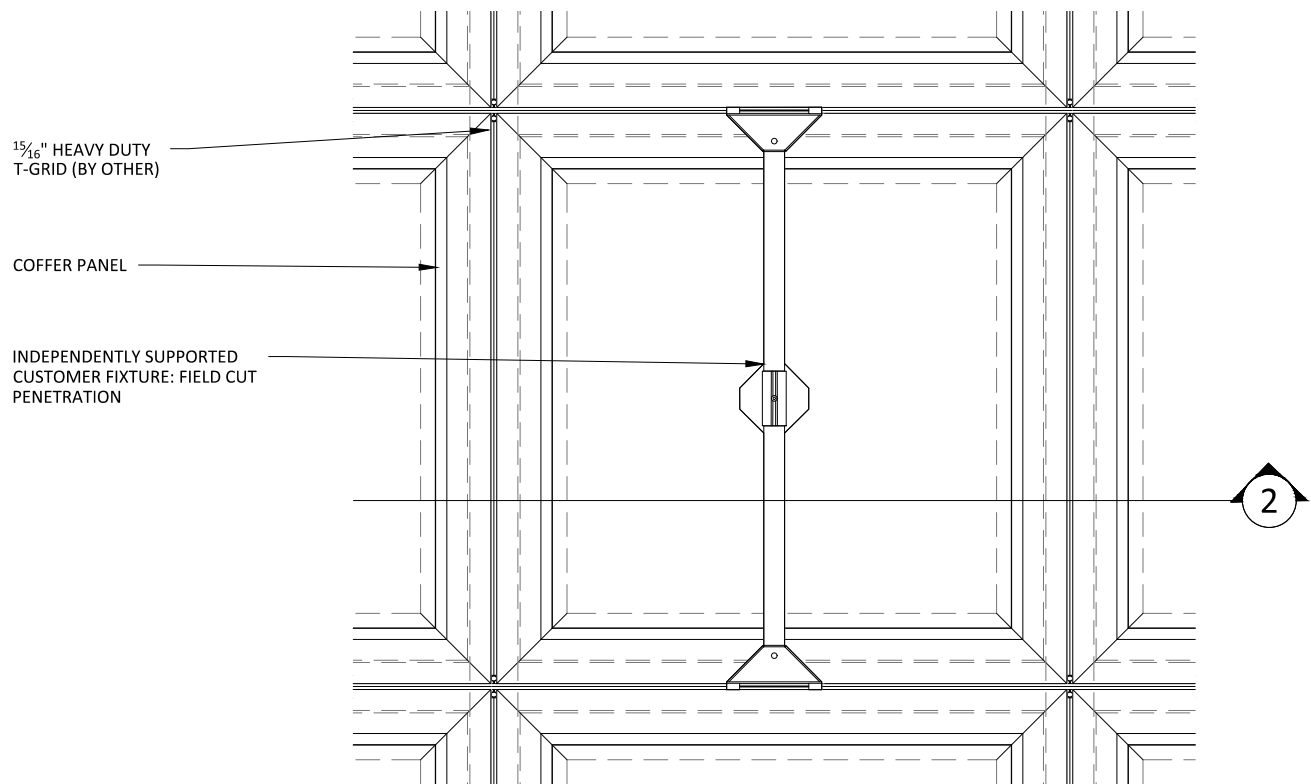

1 PENDANT LIGHT DETAIL - PLAN VIEW
1 1/2" = 1'-0"

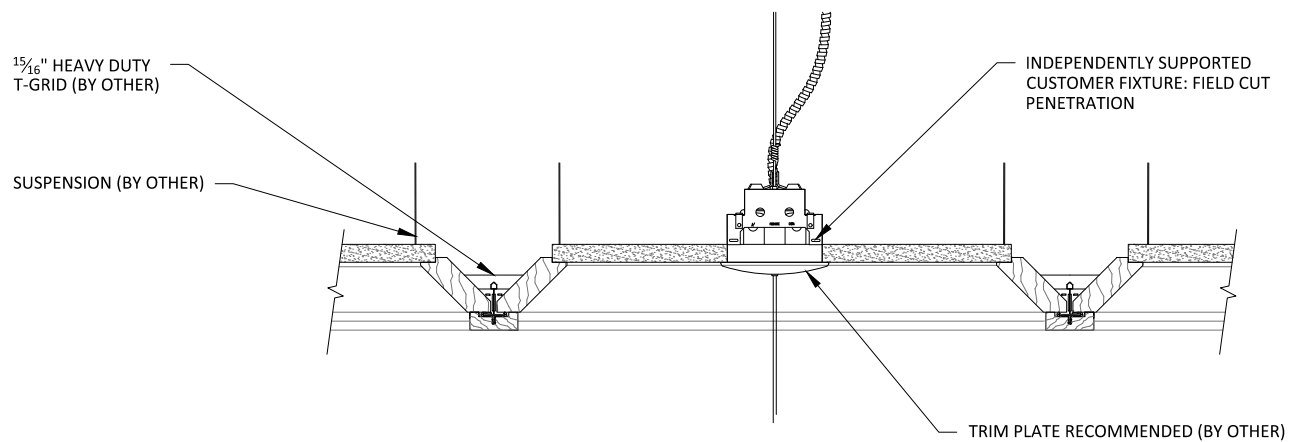


2 PENDANT LIGHT DETAIL - SECTION DETAIL
1 1/2" = 1'-0"

$\frac{15}{16}$ " HEAVY DUTY
T-GRID (BY OTHER)

COFFER PANEL

INDEPENDENTLY SUPPORTED
CUSTOMER FIXTURE: FIELD CUT
PENETRATION

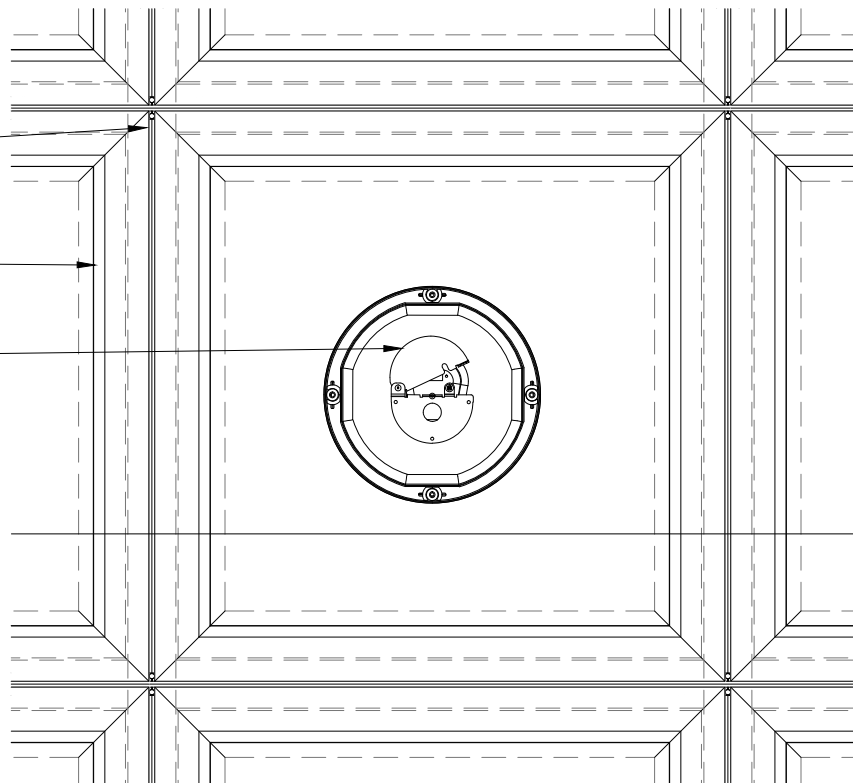

1

RECESSED SPEAKER DETAIL - PLAN VIEW


1 1/2" = 1'-0"

$\frac{15}{16}$ " HEAVY DUTY
T-GRID (BY OTHER)

SUSPENSION (BY OTHER)

INDEPENDENTLY SUPPORTED
CUSTOMER FIXTURE: FIELD CUT
PENETRATION

TRIM PLATE RECOMMENDED (BY OTHER)

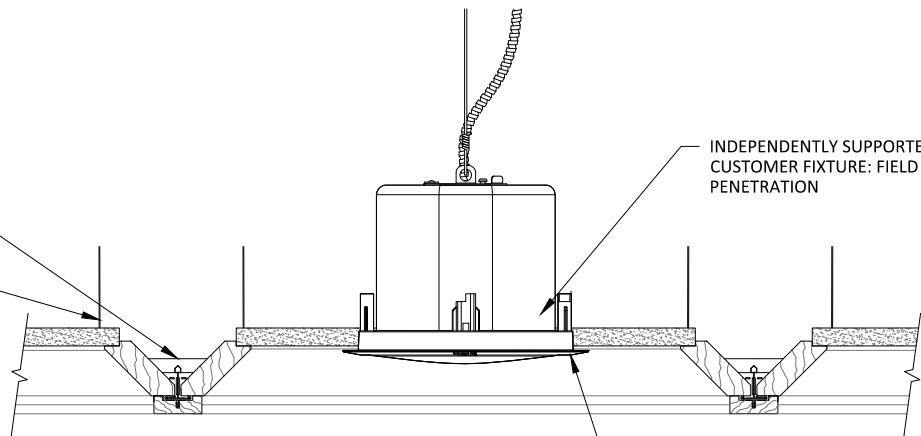

2

RECESSED SPEAKER DETAIL - SECTION VIEW

1 1/2" = 1'-0"

COFFER (MODERN) - RECESSED SPEAKER DETAIL


SCALE: AS NOTED

LAST REVISED: 7/24/2020


SHEET NUMBER

6

DRAWN BY: BH

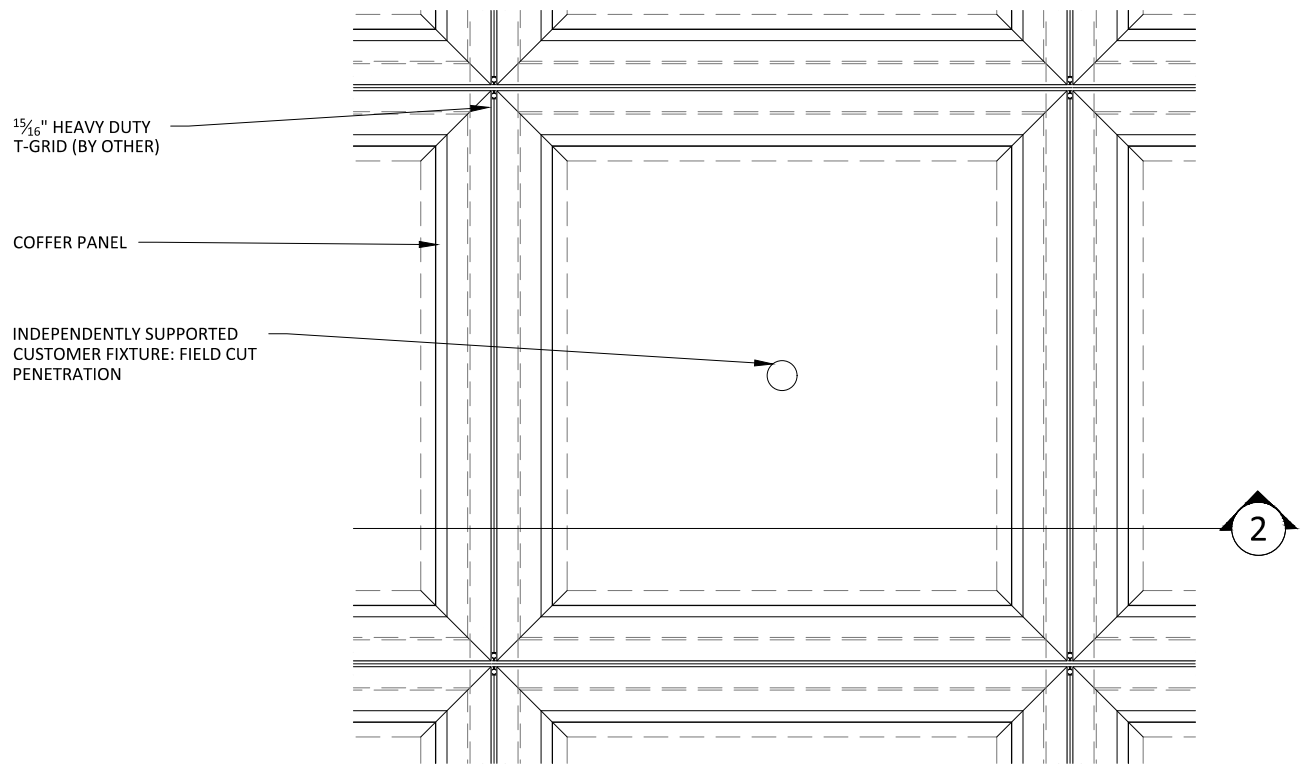

1 SPRINKLER HEAD DETAIL - PLAN VIEW
1 1/2" = 1'-0"

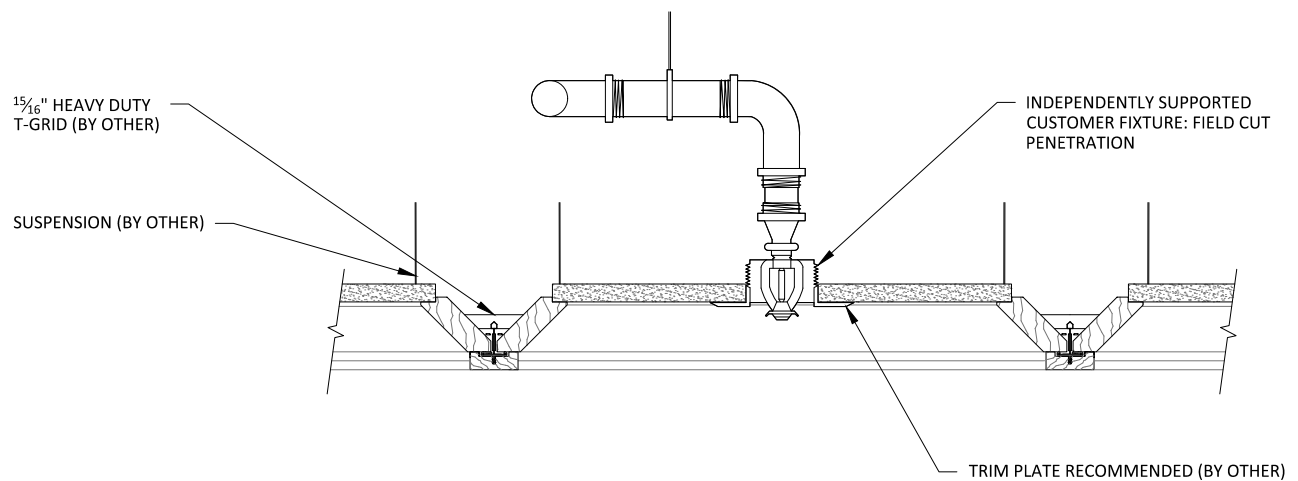

2 SPRINKLER HEAD DETAIL - SECTION VIEW
1 1/2" = 1'-0"