



1 TYPICAL SECTION DETAIL

1 1/2" = 1'-0"

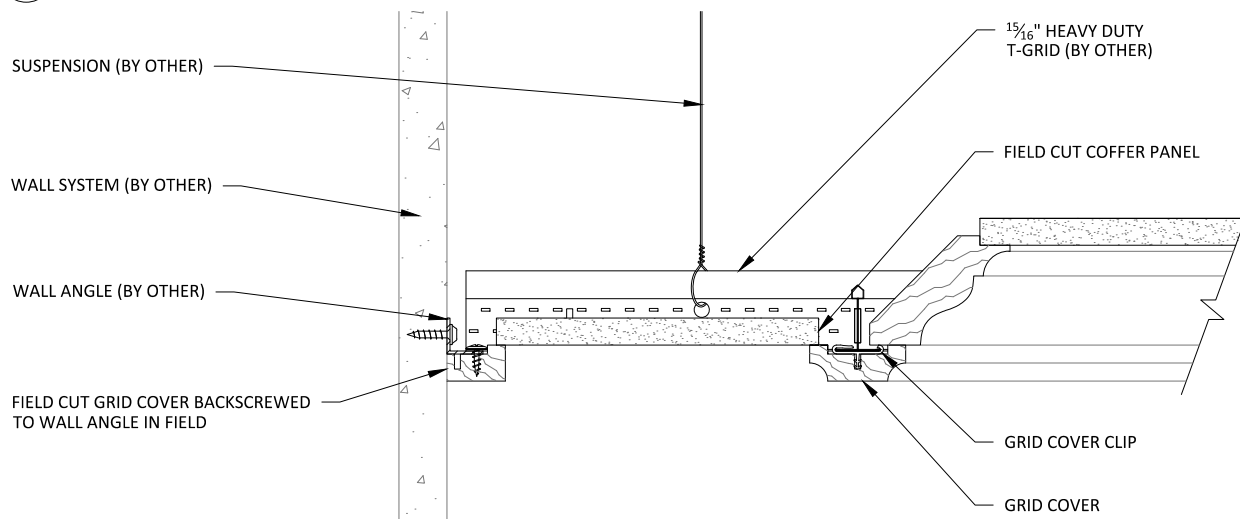

2 TYPICAL PERIMETER CONDITION

3" = 1'-0"

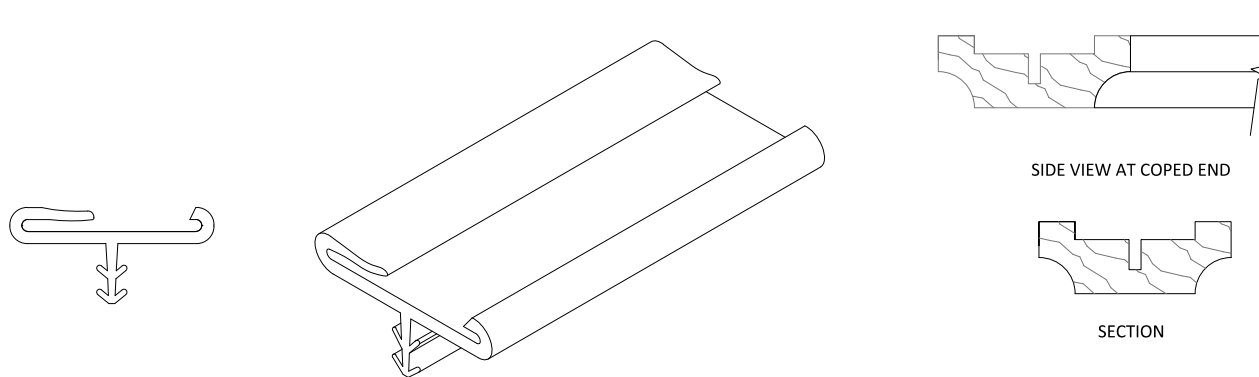


3 T-GRID CLIP


1' = 1'-0"

4 GRID COVER


6" = 1'-0"

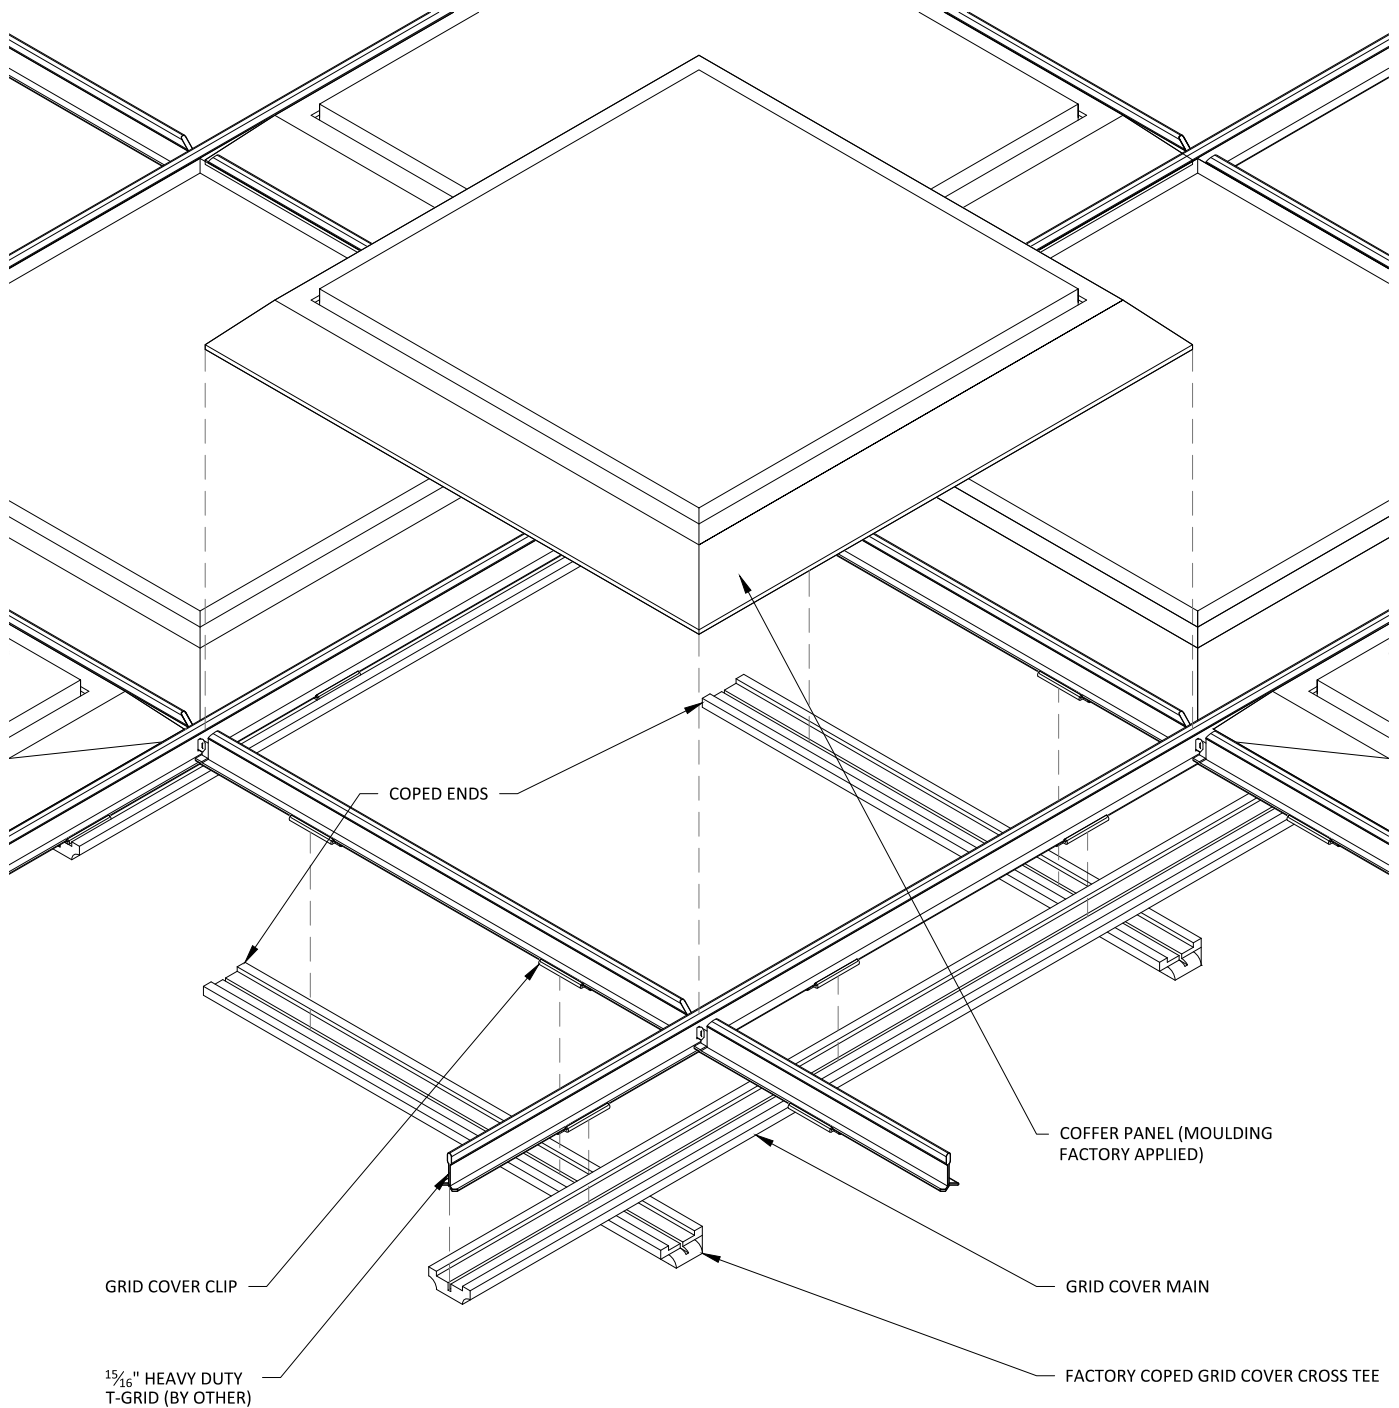


1 ISOMETRIC TOP VIEW - TYP.
1 1/2" = 1'-0"

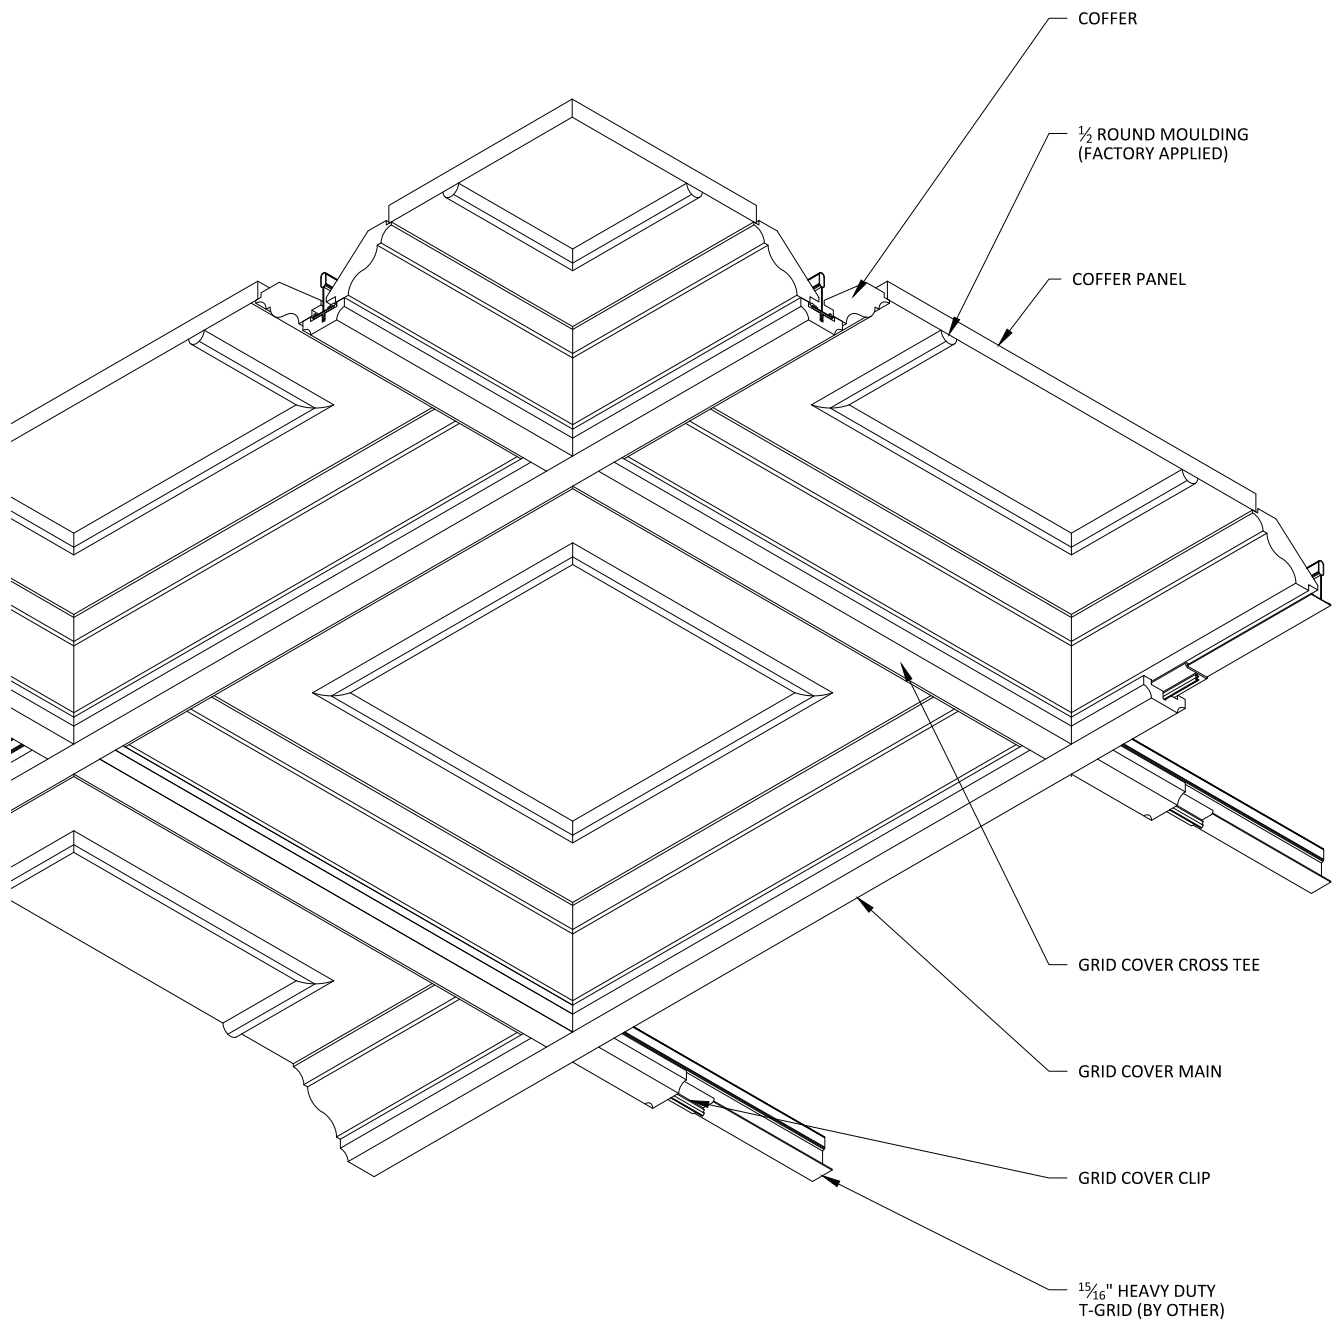


1 ISOMETRIC BOTTOM VIEW - TYP.
1 1/2" = 1'-0"

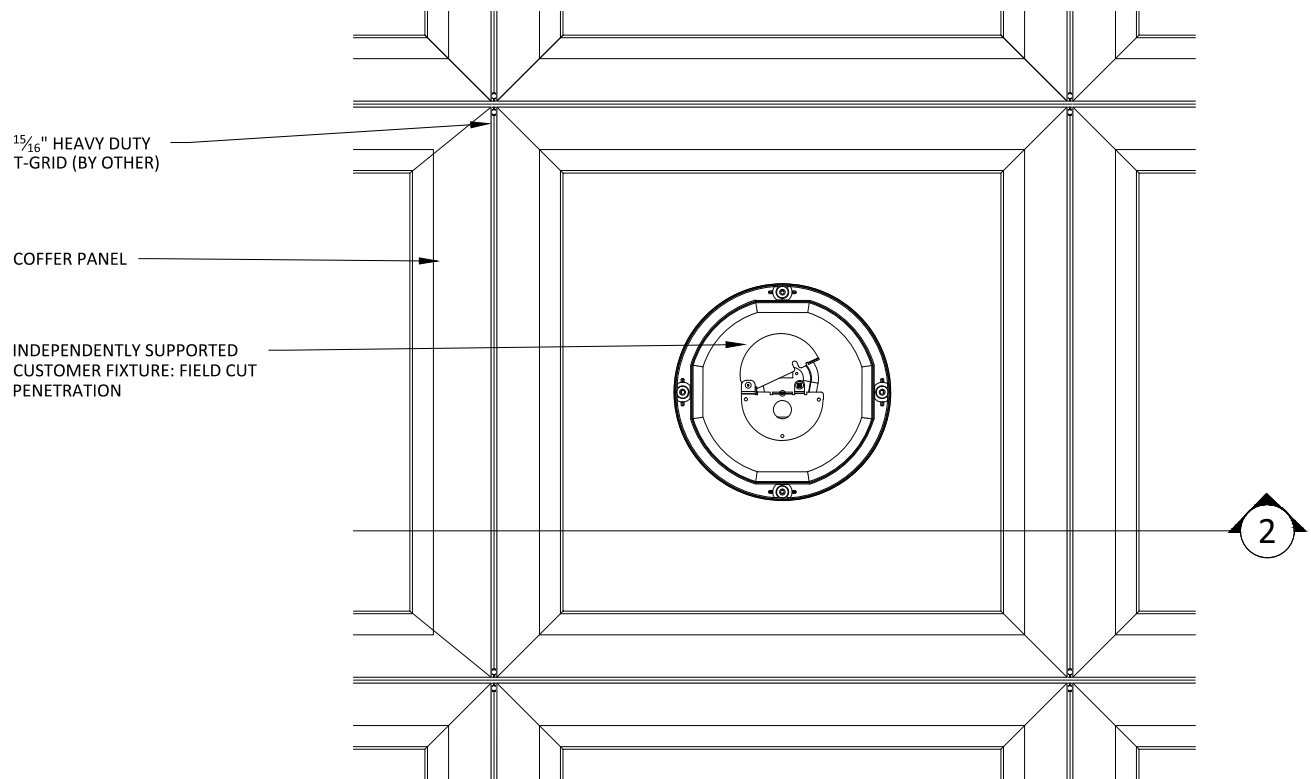


1 CAN LIGHT DETAIL - PLAN VIEW
1 1/2" = 1'-0"

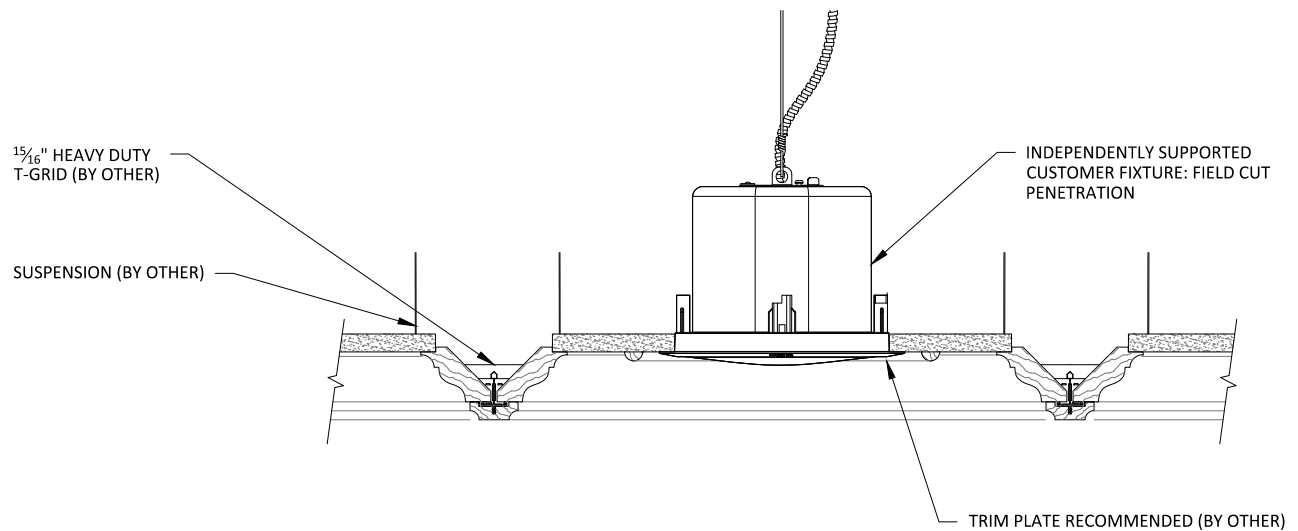

2 CAN LIGHT DETAIL - SECTION VIEW
1 1/2" = 1'-0"

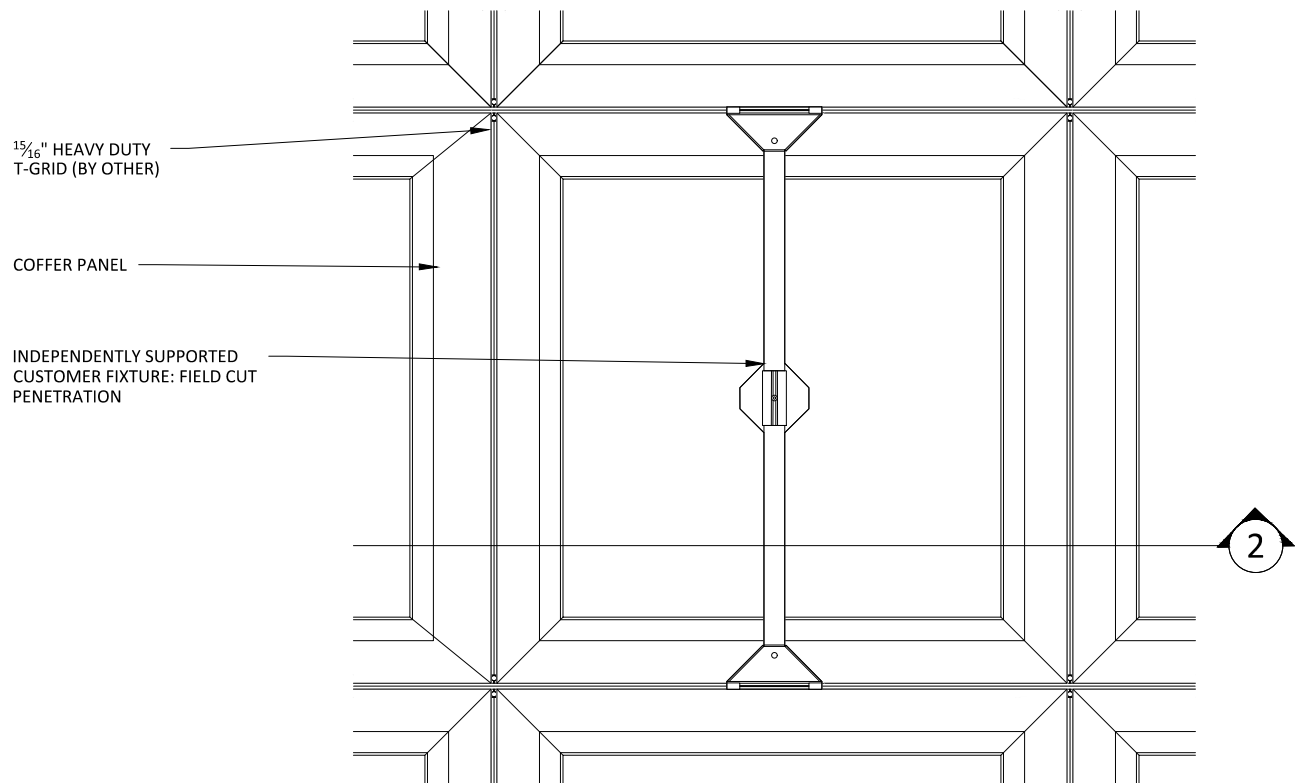

1 PENDANT LIGHT DETAIL - PLAN VIEW
1 1/2" = 1'-0"

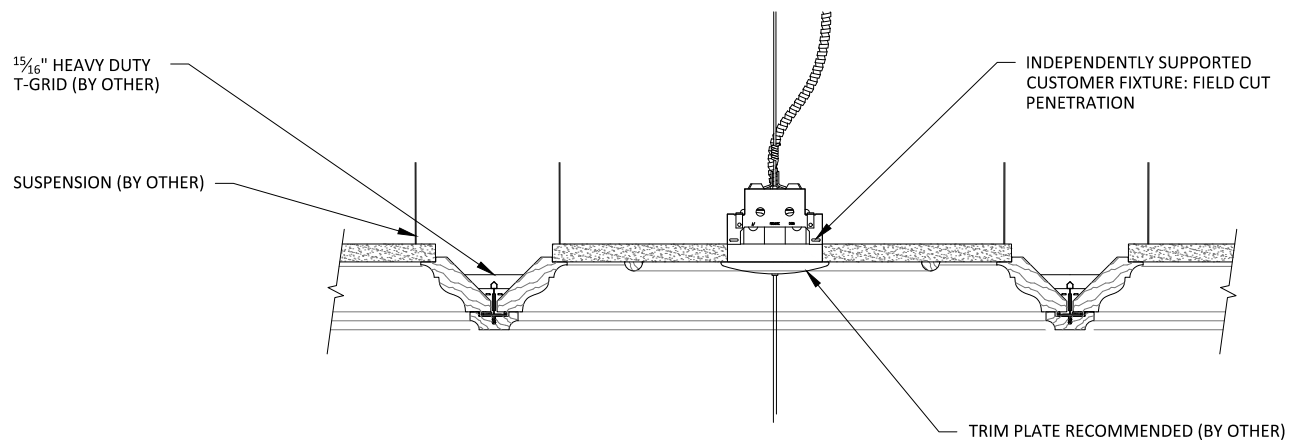


2 PENDANT LIGHT DETAIL - SECTION DETAIL
1 1/2" = 1'-0"

$\frac{15}{16}$ " HEAVY DUTY
T-GRID (BY OTHER)

COFFER PANEL

INDEPENDENTLY SUPPORTED
CUSTOMER FIXTURE: FIELD CUT
PENETRATION

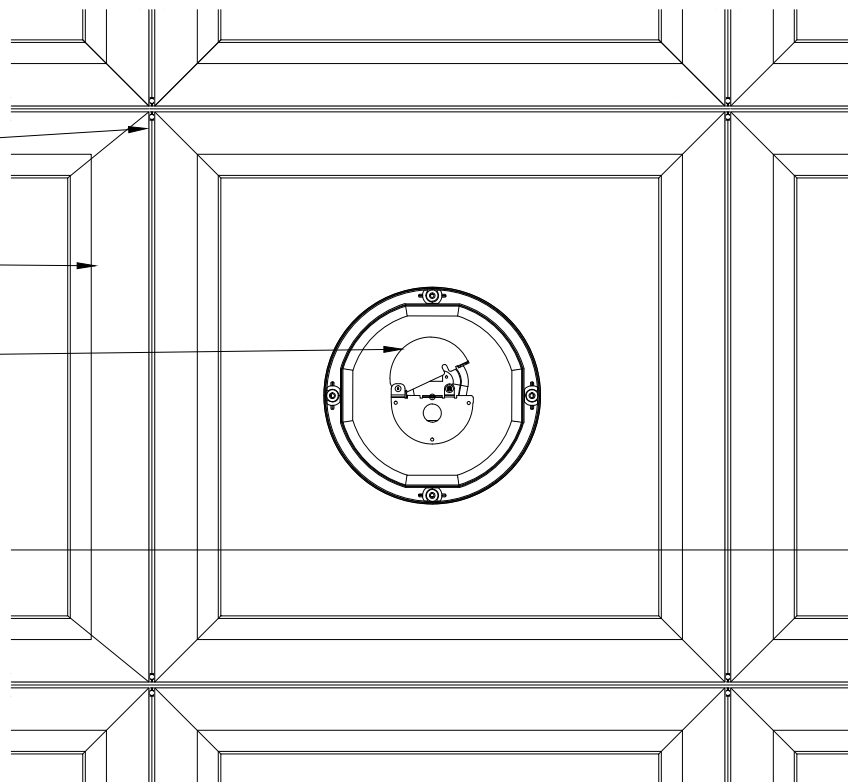

1


RECESSED SPEAKER DETAIL - PLAN VIEW

1 1/2" = 1'-0"

$\frac{15}{16}$ " HEAVY DUTY
T-GRID (BY OTHER)

SUSPENSION (BY OTHER)

INDEPENDENTLY SUPPORTED
CUSTOMER FIXTURE: FIELD CUT
PENETRATION

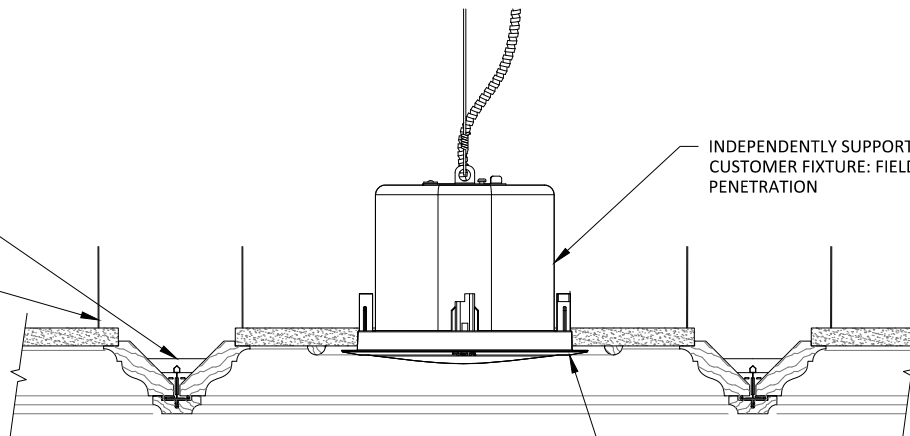

TRIM PLATE RECOMMENDED (BY OTHER)

2

RECESSED SPEAKER DETAIL - SECTION VIEW

1 1/2" = 1'-0"

COFFER (TRADITIONAL) - RECESSED SPEAKER DETAIL

SHEET NUMBER


6

SCALE: AS NOTED


LAST REVISED: 8/7/2019

DRAWN BY: BH

DO NOT SCALE DRAWING. FIGURED DIMENSIONS ARE TO BE FOLLOWED. READ THIS DRAWING IN CONNECTION WITH GENERAL ARCHITECTURAL PLANS, STRUCTURAL PLANS, AND OTHER RELATED DRAWINGS. THESE DRAWINGS REPRESENT ASI'S UNDERSTANDING AND INTERPRETATION OF THE ARCHITECTURAL DRAWINGS AND HOW ASI PRODUCTS RELATE TO THE PROJECT. COPYRIGHT ASI © 2019

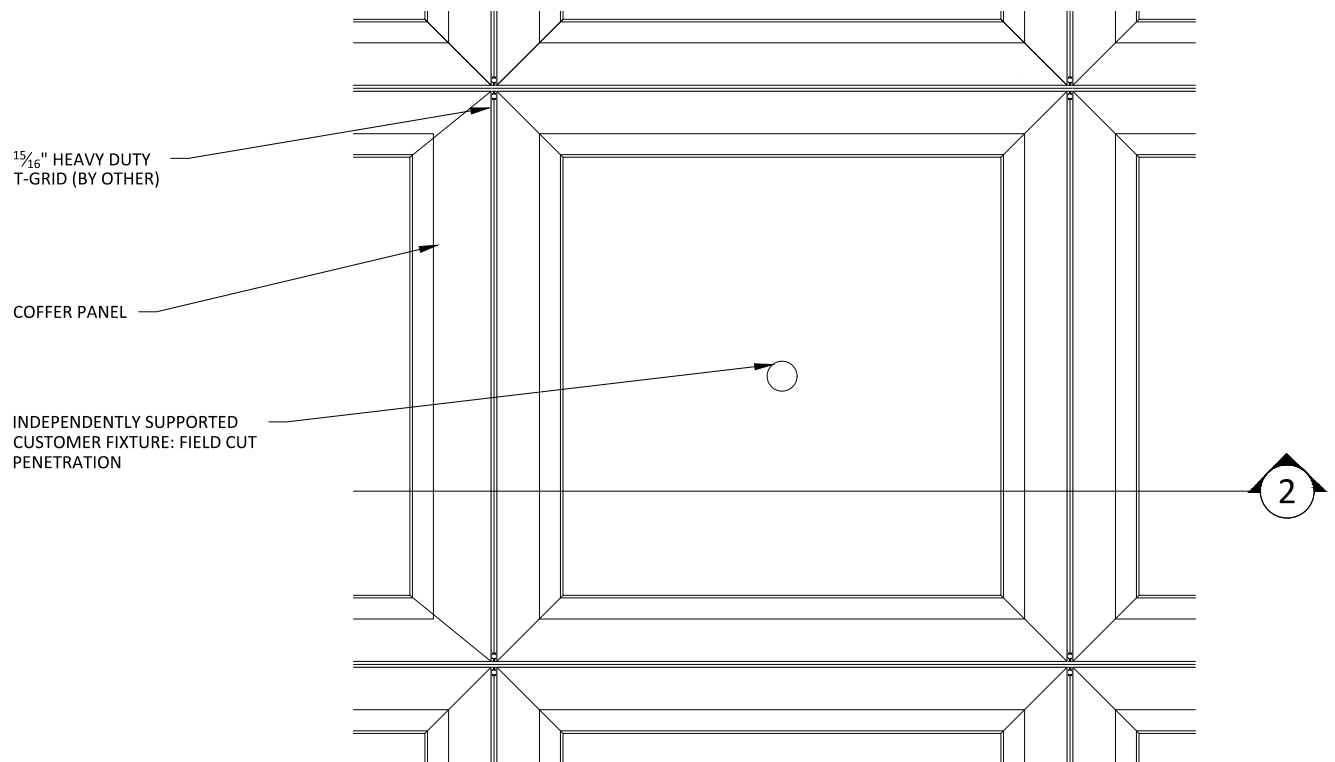

1 SPRINKLER HEAD DETAIL - PLAN VIEW
1 1/2" = 1'-0"

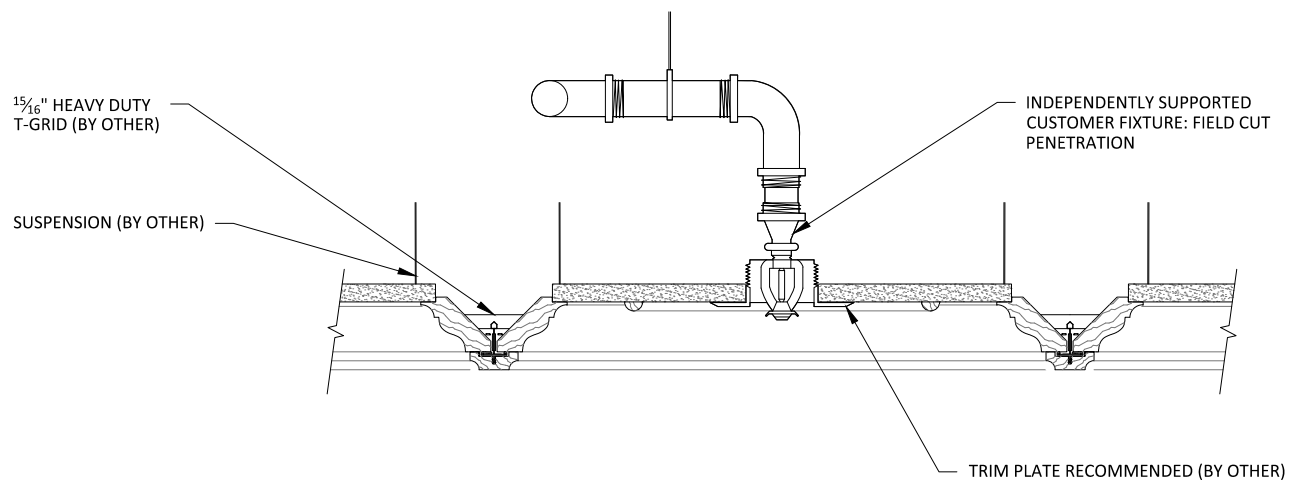

2 SPRINKLER HEAD DETAIL - SECTION VIEW
1 1/2" = 1'-0"