




12" MODULE

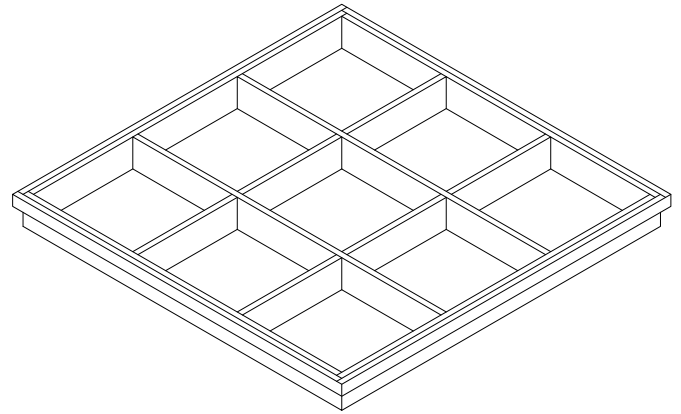


8" MODULE

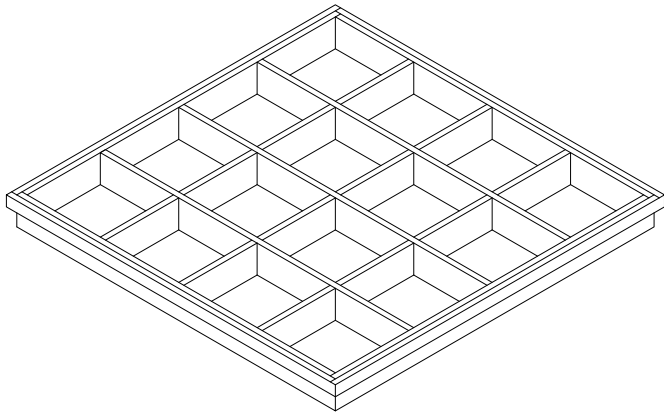

6" MODULE

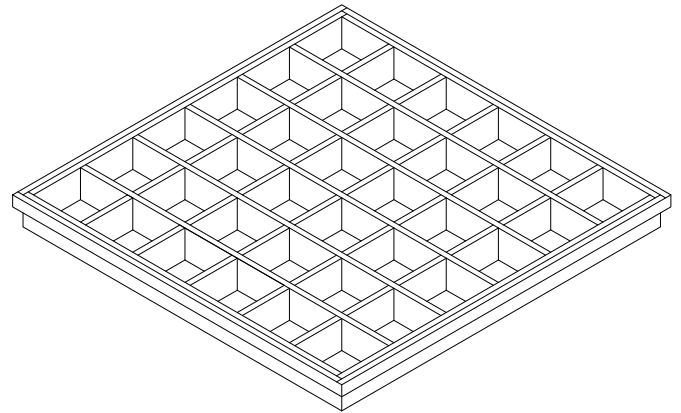

4" MODULE

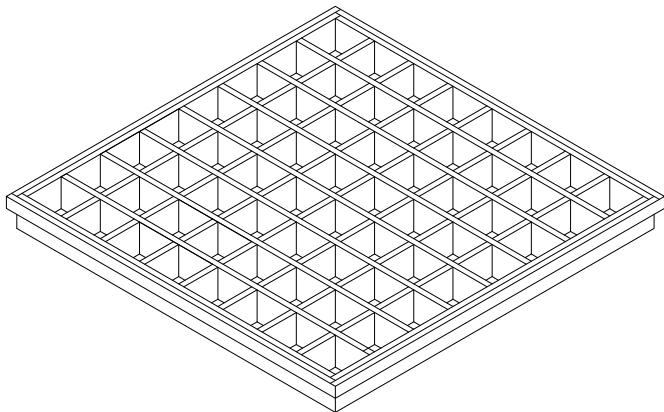


3" MODULE


ALL PANELS ARE DESIGNED FOR A 2X2 GRID
USING $\frac{15}{16}$ " HEAVY DUTY T-GRID (BY OTHER)

ALL PANELS ARE 2" IN DEPTH AND MAY BE
CONSTRUCTED USING $\frac{3}{8}$ " OR $\frac{3}{4}$ " MATERIAL


CUSTOM MODULES AVAILABLE

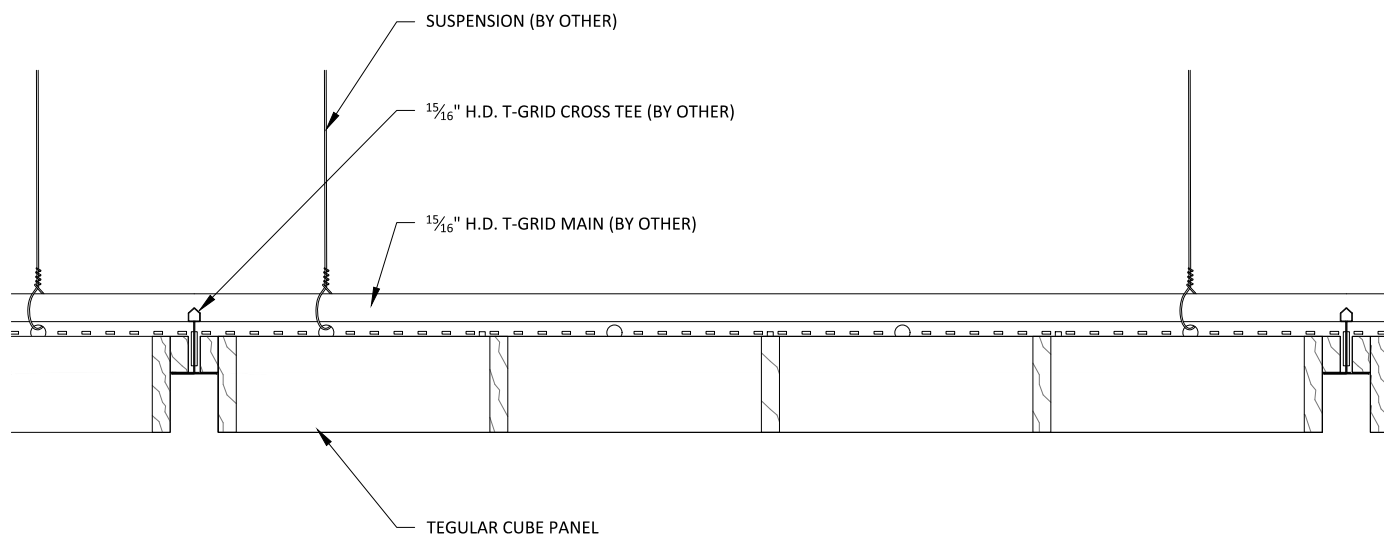


1 TYPICAL SECTION DETAIL
3" = 1'-0"

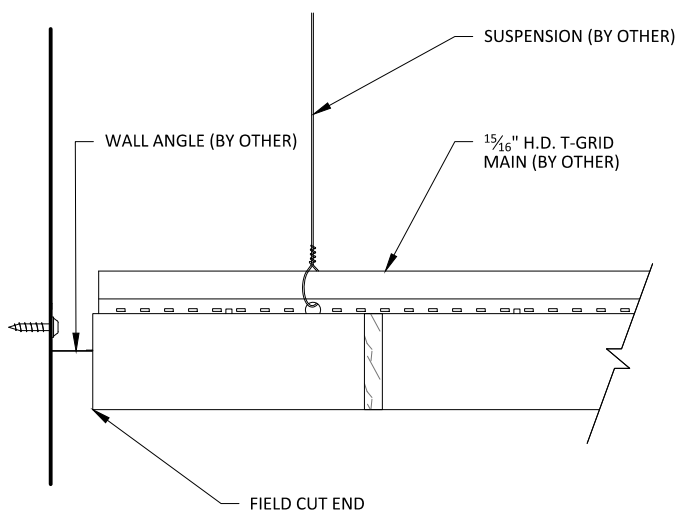


2 EDGE DETAIL 1
3" = 1'-0"

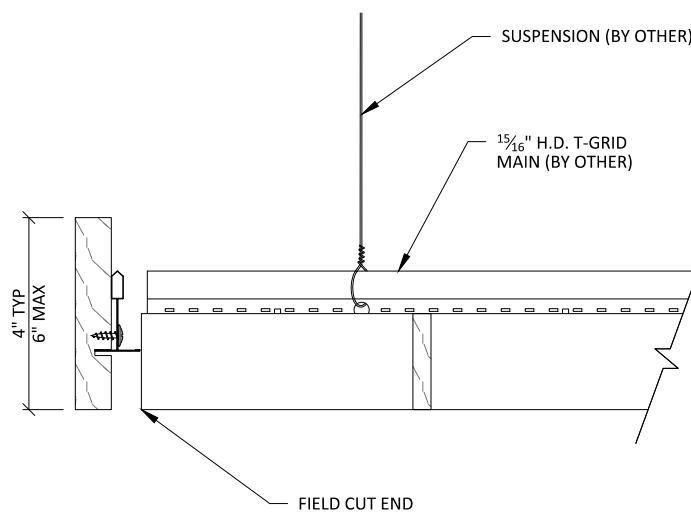


3 EDGE DETAIL 2
3" = 1'-0"

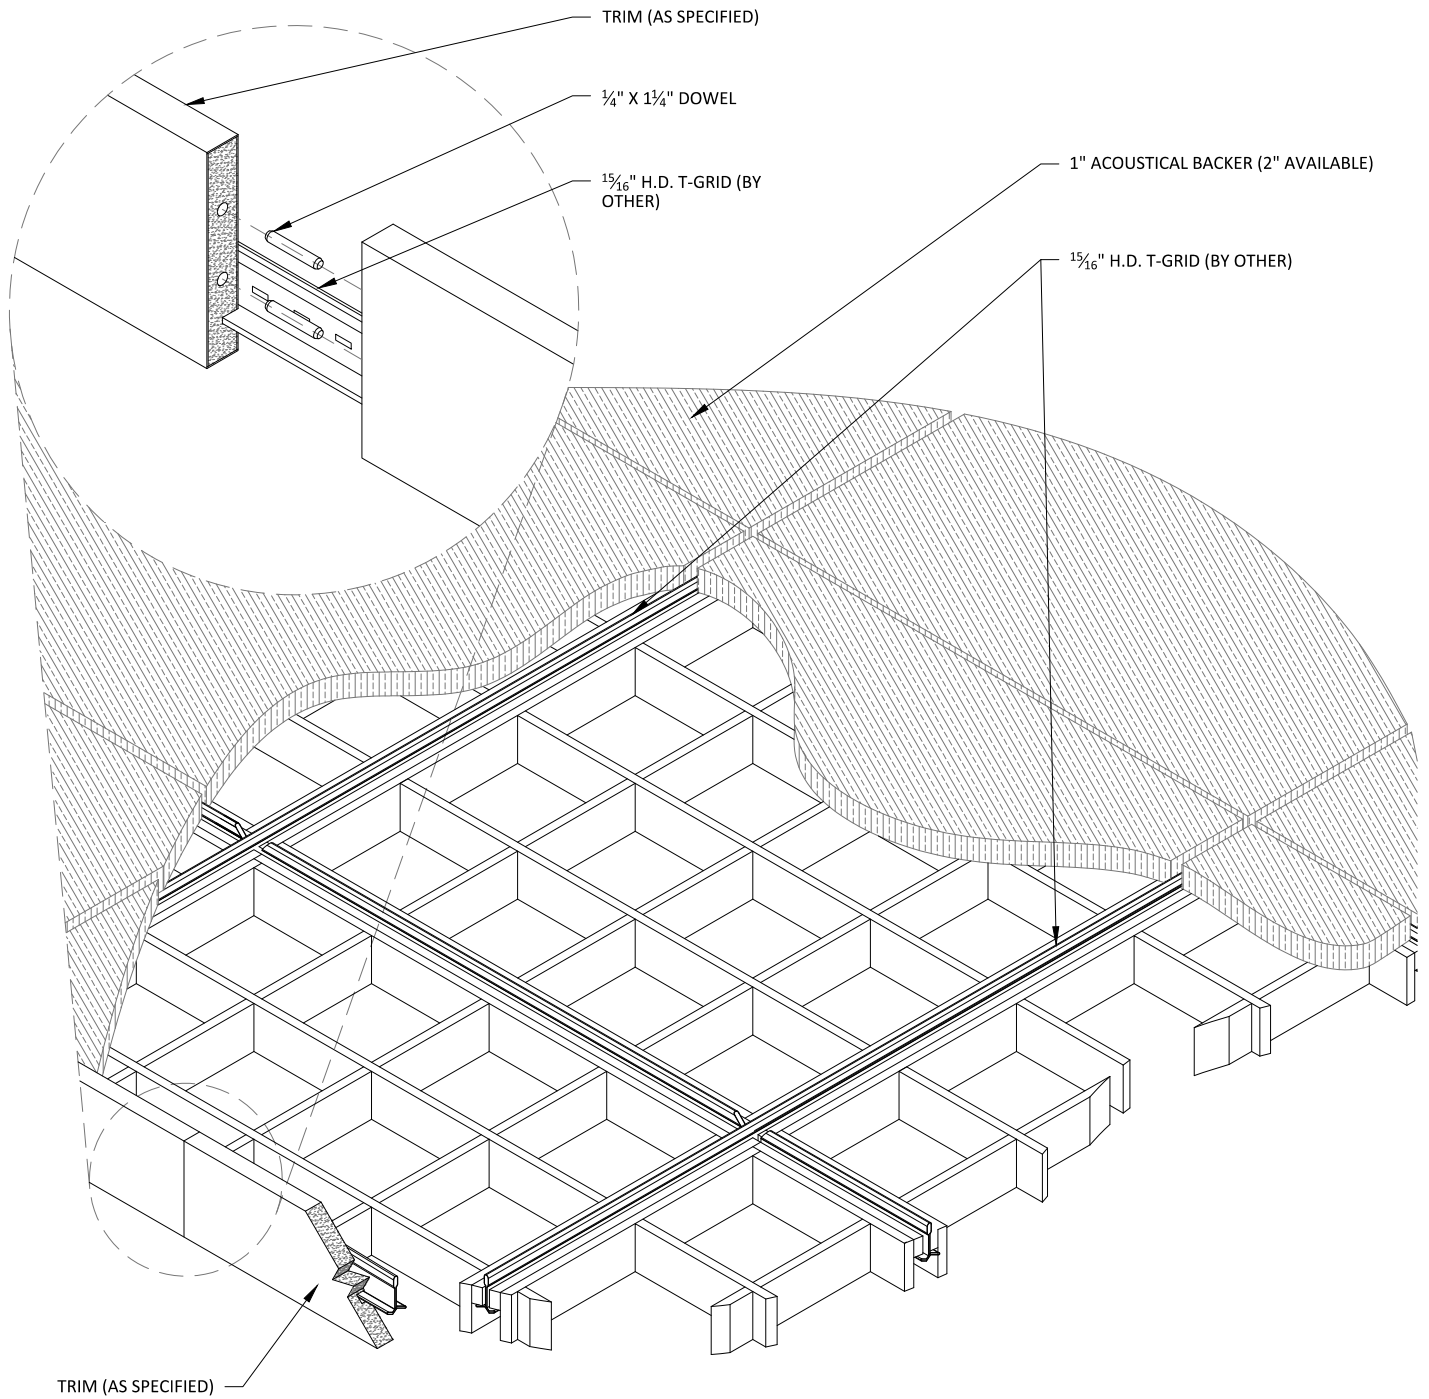


1 CEILING ISOMETRIC - TYP.
1 1/2" = 1'-0"

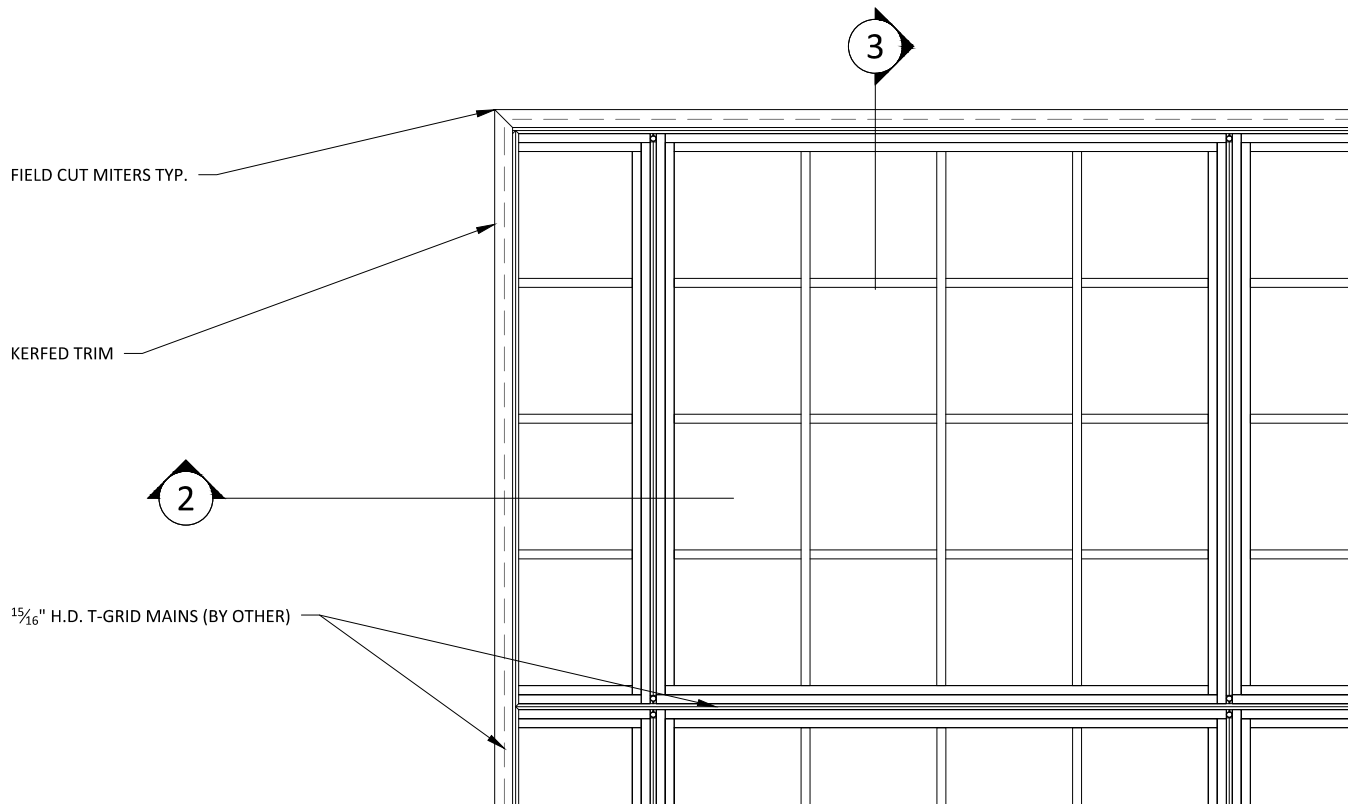

1 TRIM @ MITERED CORNER - PLAN
1 1/2" = 1'-0"

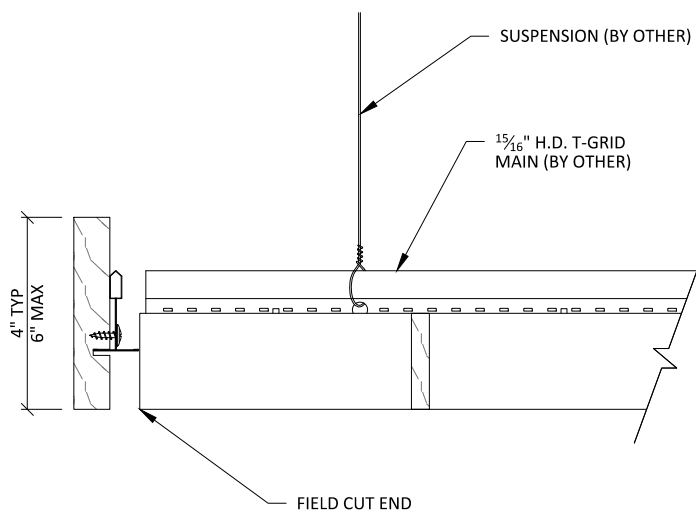


2 TRIM DETAIL 1
3" = 1'-0"

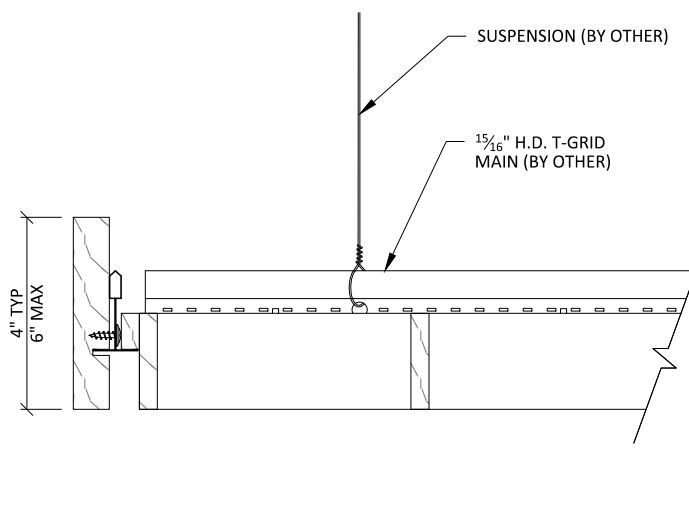

3 TRIM DETAIL 2
3" = 1'-0"

$\frac{15}{16}$ " HEAVY DUTY
T-GRID (BY OTHER)

INDEPENDENTLY SUPPORTED
CUSTOMER FIXTURE: FIELD CUT
PENETRATION

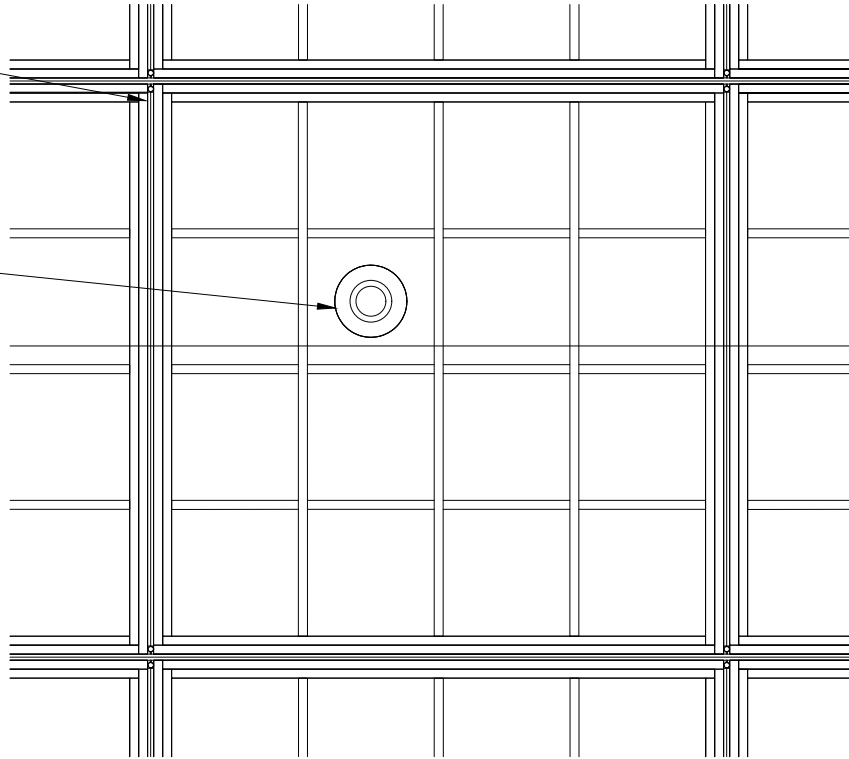


2

1 SPRINKLER HEAD DETAIL - PLAN VIEW

1 1/2" = 1'-0"

INDEPENDENTLY SUPPORTED CUSTOMER
FIXTURE: FIELD CUT PENETRATION

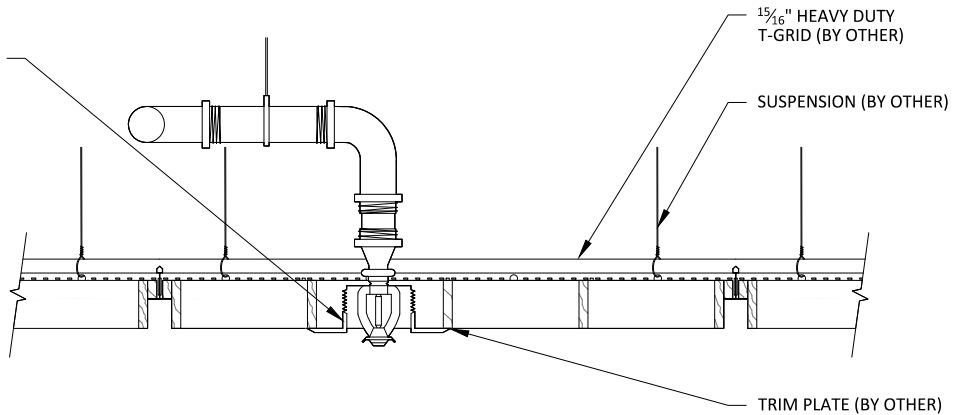


2 SPRINKLER HEAD DETAIL - SECTION VIEW

1 1/2" = 1'-0"

1 5/16" HEAVY DUTY
T-GRID (BY OTHER)

INDEPENDENTLY SUPPORTED
CUSTOMER FIXTURE: FIELD CUT
PENETRATION

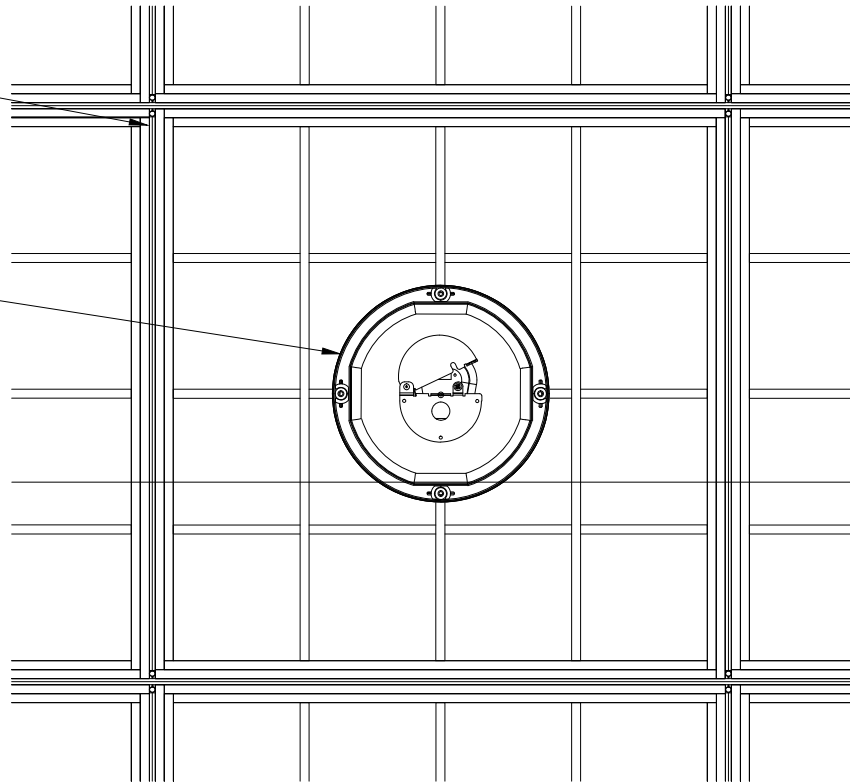


2

1 CAN LIGHT DETAIL - PLAN VIEW

1 1/2" = 1'-0"

INDEPENDENTLY SUPPORTED CUSTOMER
FIXTURE: FIELD CUT PENETRATION

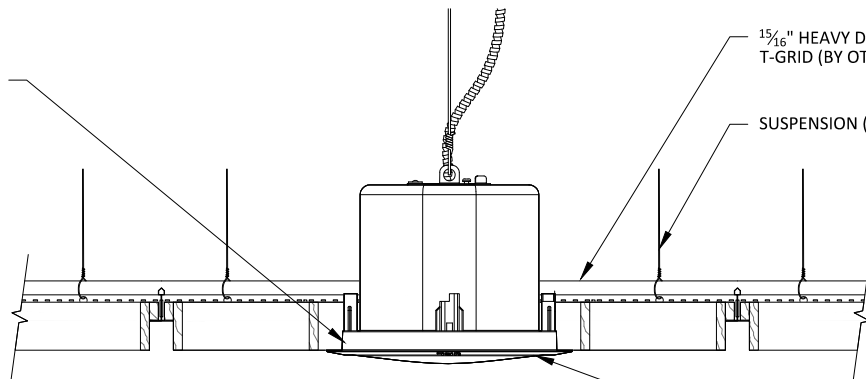

1 5/16" HEAVY DUTY
T-GRID (BY OTHER)

SUSPENSION (BY OTHER)

TRIM PLATE (BY OTHER)

2 CAN LIGHT DETAIL - SECTION VIEW

1 1/2" = 1'-0"

CUBE (TEGULAR) - CAN LIGHT DETAILS

SCALE: AS NOTED

LAST REVISED: 8/7/2019


SHEET NUMBER

6

DRAWN BY: BH

15/16" HEAVY DUTY
T-GRID (BY OTHER)

INDEPENDENTLY SUPPORTED
CUSTOMER FIXTURE: FIELD CUT
PENETRATION

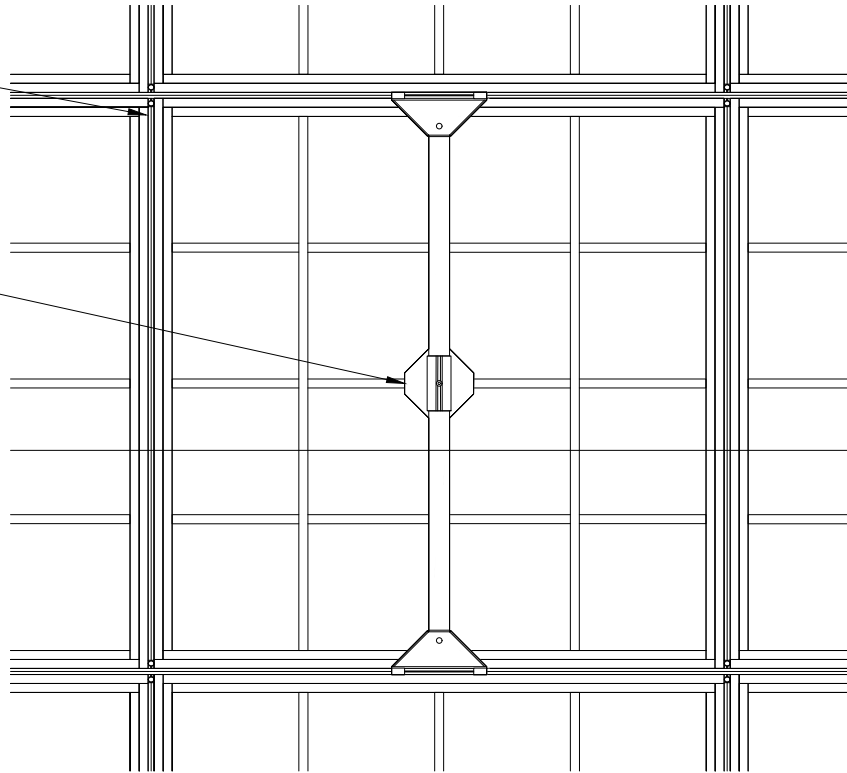


2

1

PENDANT LIGHT DETAIL - PLAN VIEW

1 1/2" = 1'-0"

INDEPENDENTLY SUPPORTED CUSTOMER
FIXTURE: FIELD CUT PENETRATION

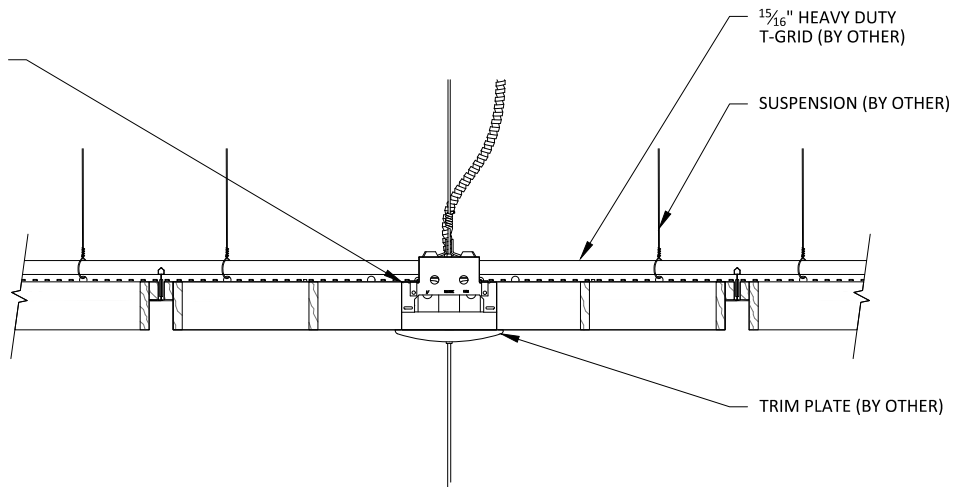

2

PENDANT LIGHT DETAIL - SECTION VIEW

1 1/2" = 1'-0"

CUBE (TEGULAR) - PENDANT LIGHT DETAILS

SHEET NUMBER

7

SCALE: AS NOTED


LAST REVISED: 8/7/2019

DRAWN BY: BH

DO NOT SCALE DRAWING. FIGURED DIMENSIONS ARE TO BE FOLLOWED. READ THIS DRAWING IN CONNECTION WITH GENERAL ARCHITECTURAL PLANS, STRUCTURAL PLANS, AND OTHER RELATED DRAWINGS. THESE DRAWINGS REPRESENT ASI'S UNDERSTANDING AND INTERPRETATION OF THE ARCHITECTURAL DRAWINGS AND HOW ASI PRODUCTS RELATE TO THE PROJECT. COPYRIGHT ASI © 2019

15/16" HEAVY DUTY
T-GRID (BY OTHER)

INDEPENDENTLY SUPPORTED
CUSTOMER FIXTURE: FIELD CUT
PENETRATION

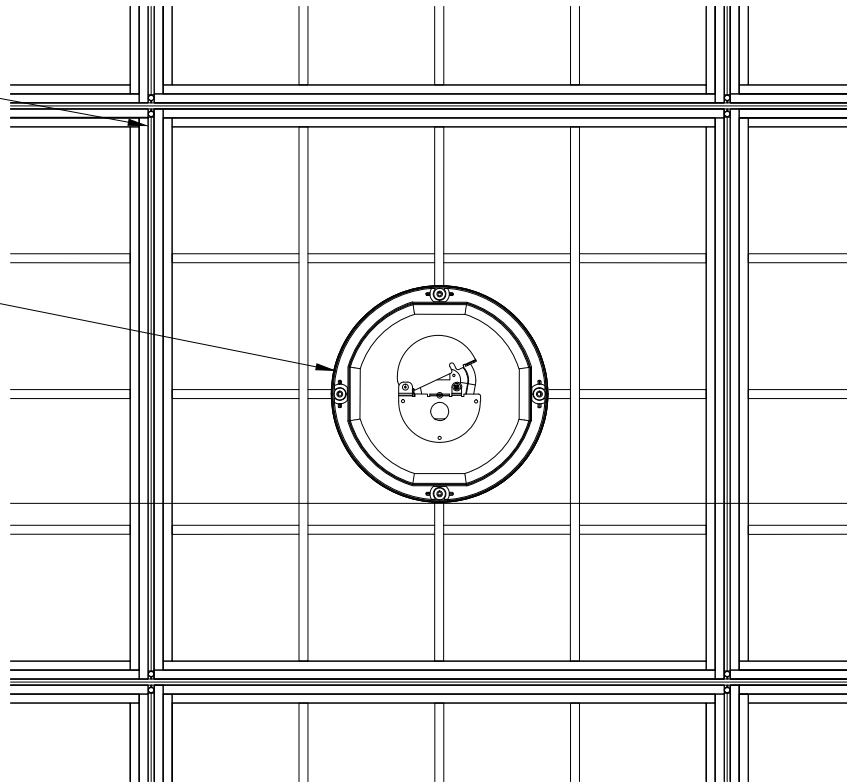


2

1

RECESSED SPEAKER DETAIL - PLAN VIEW

1 1/2" = 1'-0"

INDEPENDENTLY SUPPORTED CUSTOMER
FIXTURE: FIELD CUT PENETRATION

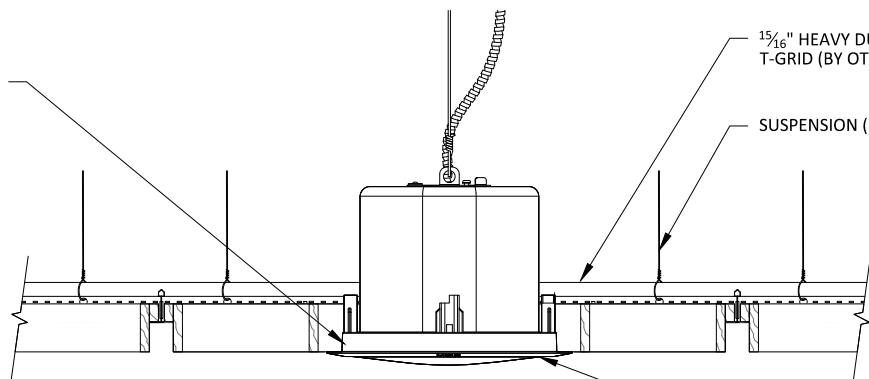

15/16" HEAVY DUTY
T-GRID (BY OTHER)

SUSPENSION (BY OTHER)

TRIM PLATE (BY OTHER)

2

RECESSED SPEAKER DETAIL - SECTION VIEW

1 1/2" = 1'-0"

CUBE (TEGULAR) - RECESSED SPEAKER DETAILS

SHEET NUMBER

8

SCALE: AS NOTED


LAST REVISED: 8/7/2019

DRAWN BY: BH

DO NOT SCALE DRAWING. FIGURED DIMENSIONS ARE TO BE FOLLOWED. READ THIS DRAWING IN CONNECTION WITH GENERAL ARCHITECTURAL PLANS, STRUCTURAL PLANS, AND OTHER RELATED DRAWINGS. THESE DRAWINGS REPRESENT ASI'S UNDERSTANDING AND INTERPRETATION OF THE ARCHITECTURAL DRAWINGS AND HOW ASI PRODUCTS RELATE TO THE PROJECT. COPYRIGHT ASI © 2019

1 5/16" HEAVY DUTY
T-GRID (BY OTHER)


INDEPENDENTLY SUPPORTED
CUSTOMER FIXTURE: FIELD CUT
PENETRATION

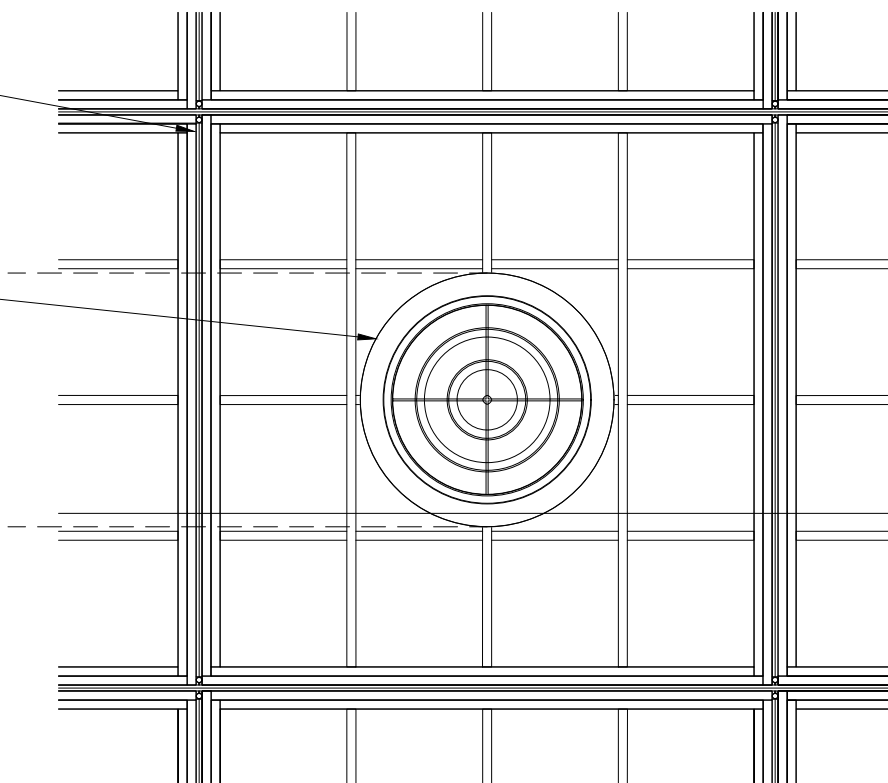

2

1 DIFFUSER DETAIL - PLAN VIEW

1 1/2" = 1'-0"

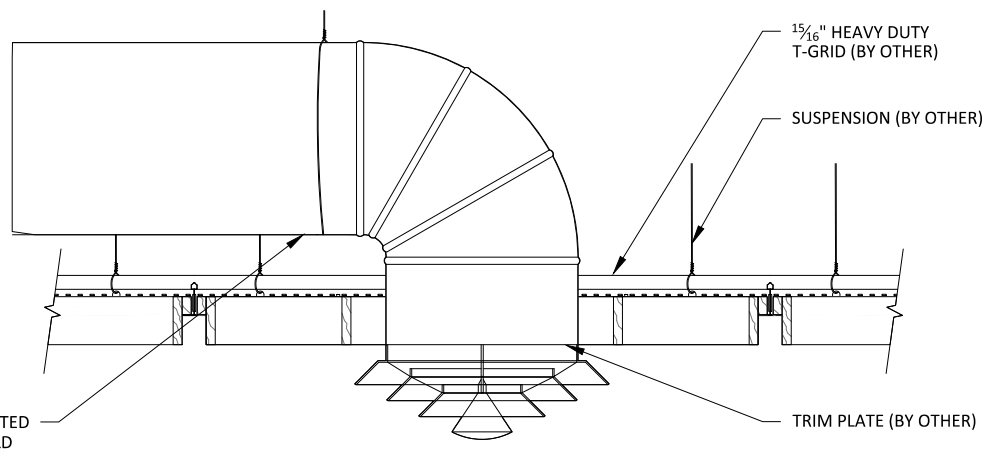

INDEPENDENTLY SUPPORTED
CUSTOMER FIXTURE: FIELD
CUT PENETRATION

1 5/16" HEAVY DUTY
T-GRID (BY OTHER)

SUSPENSION (BY OTHER)

TRIM PLATE (BY OTHER)

2 DIFFUSER DETAIL - SECTION VIEW

1 1/2" = 1'-0"

CUBE (TEGULAR) - DIFFUSER DETAILS

SCALE: AS NOTED

LAST REVISED: 8/7/2019

SHEET NUMBER

9

DRAWN BY: BH