












\* PANELS MAY BE PERFORATED (AS SPECIFIED) IN WHICH CASE, ACOUSTICAL BACKER IS RECOMMENDED (1" OR 2" OPTIONS)

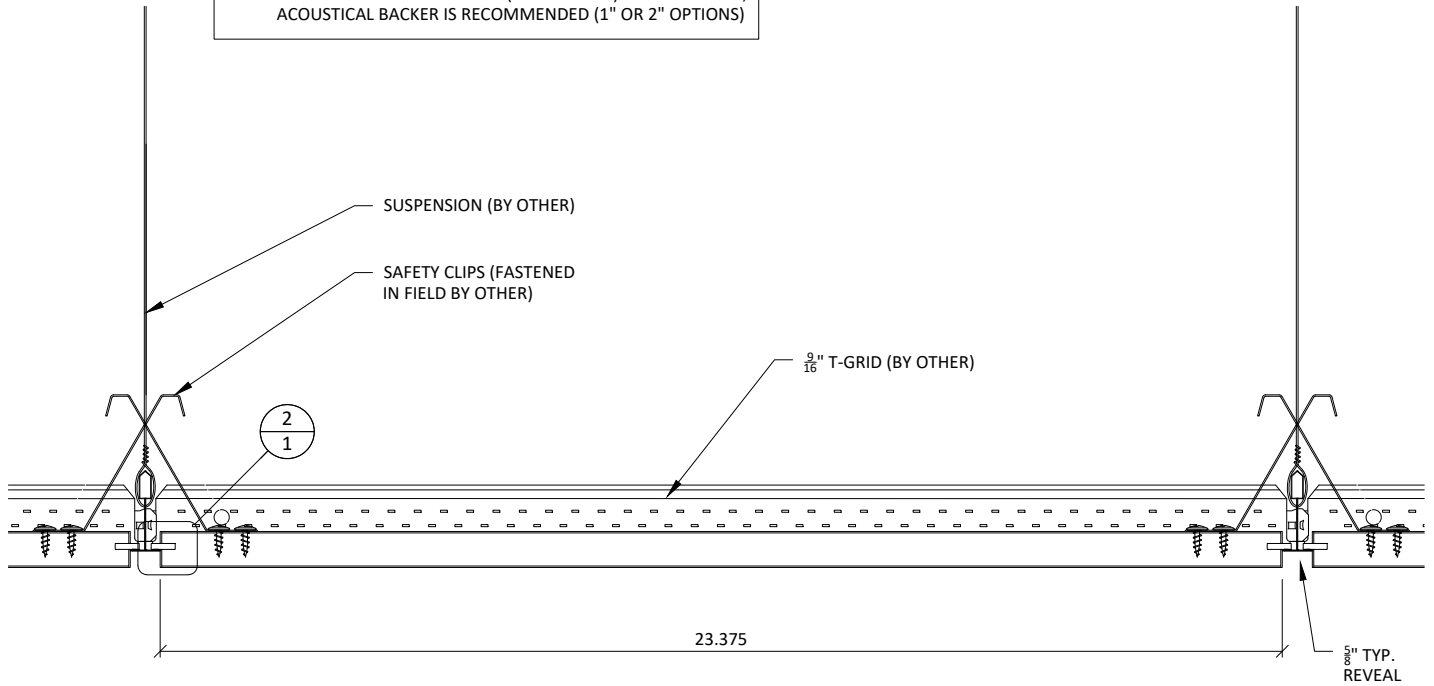

**1** TYPICAL SECTION  
SCALE: 3" = 1' 0"

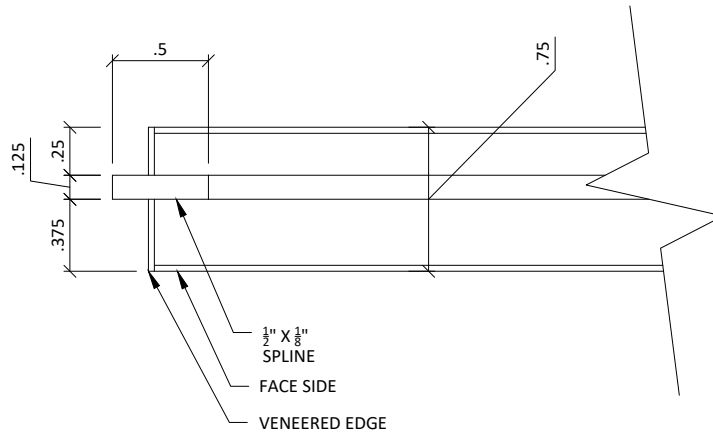


**2** SPLINE DETAIL  
SCALE: 1' 0" = 1' 0"

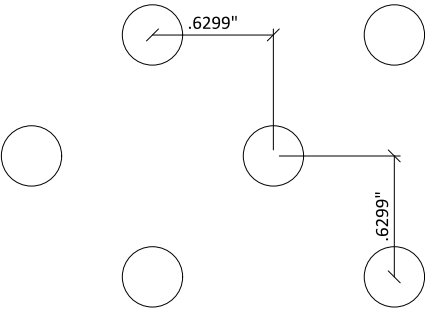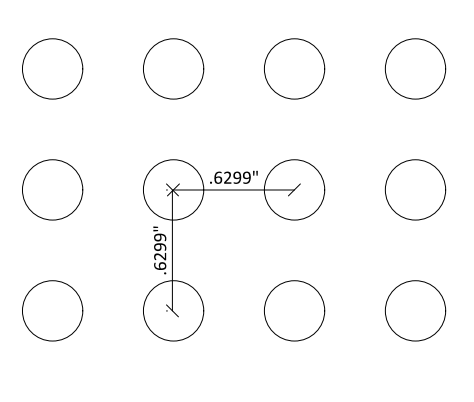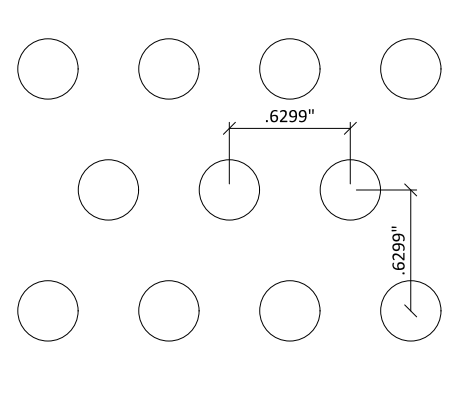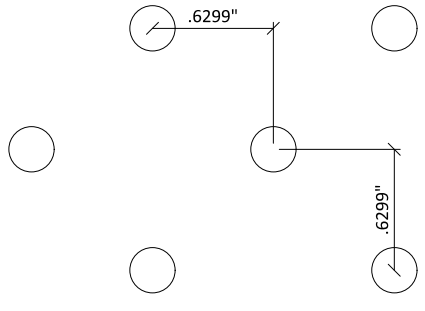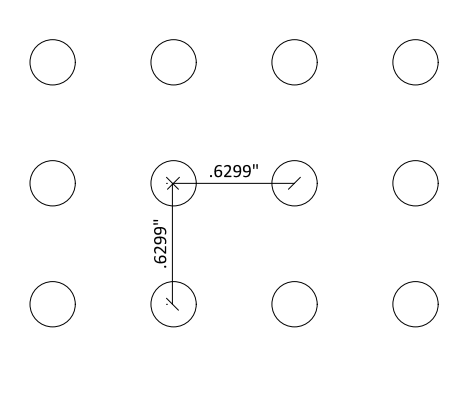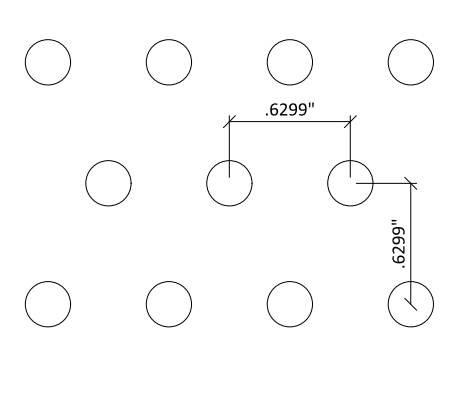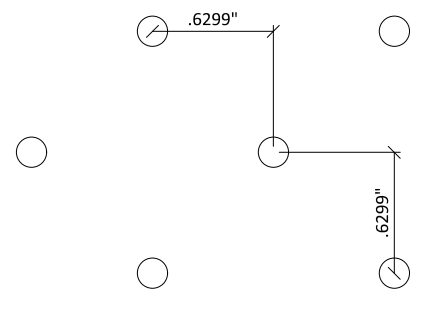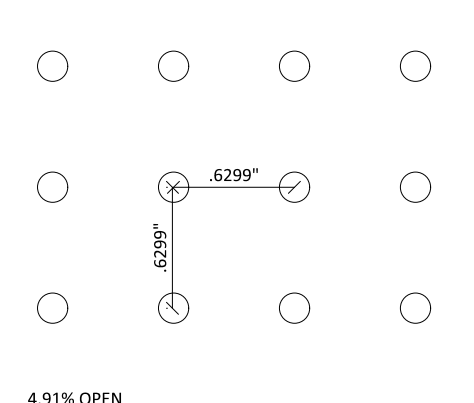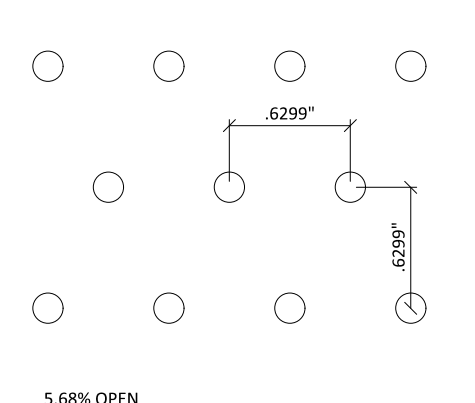 <p>9.81% OPEN</p>	 <p>19.63% OPEN</p>	 <p>22.72% OPEN</p>
DIAMOND: 8MM DIA./16MM SPACING	SQUARE: 8MM DIA./16MM SPACING	STAGGERED: 8MM DIA./16MM SPACING
 <p>5.52% OPEN</p>	 <p>11.04% OPEN</p>	 <p>12.78% OPEN</p>
DIAMOND: 6MM DIA./16MM SPACING	SQUARE: 6MM DIA./16MM SPACING	STAGGERED: 6MM DIA./16MM SPACING
 <p>2.45% OPEN</p>	 <p>4.91% OPEN</p>	 <p>5.68% OPEN</p>
DIAMOND: 4MM DIA./16MM SPACING	SQUARE: 4MM DIA./16MM SPACING	STAGGERED: 4MM DIA./16MM SPACING

<p>2.45% OPEN</p>	<p>4.91% OPEN</p>	<p>5.68% OPEN</p>
DIAMOND: 8MM DIA./32MM SPACING	SQUARE: 8MM DIA./32MM SPACING	STAGGERED: 8MM DIA./32MM SPACING
<p>1.38% OPEN</p>	<p>2.76% OPEN</p>	<p>3.2% OPEN</p>
DIAMOND: 6MM DIA./32MM SPACING	SQUARE: 6MM DIA./32MM SPACING	STAGGERED: 6MM DIA./32MM SPACING
<p>0.61% OPEN</p>	<p>1.23% OPEN</p>	<p>1.42% OPEN</p>
DIAMOND: 4MM DIA./32MM SPACING	SQUARE: 4MM DIA./32MM SPACING	STAGGERED: 4MM DIA./32MM SPACING


\* 1" ACOUSTICAL BACKER RECOMMENDED FOR USE WITH PERFORATED PANELS (2" AVAILABLE)

\*\* ALL FIELD CUTS TO ALLOW FOR ½" MIN REVEAL FOR EXPANSION & CONTRACTION

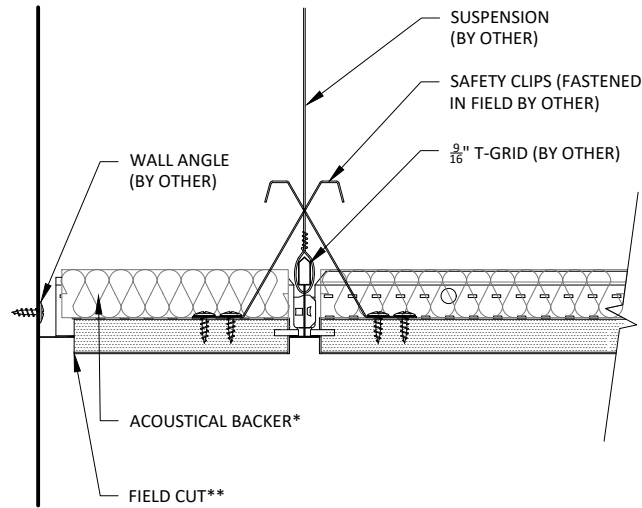


1  
4 EDGE DETAIL  
SCALE: 3" = 1' 0"


\* 1" ACOUSTICAL BACKER RECOMMENDED FOR USE WITH PERFORATED PANELS (2" AVAILABLE)

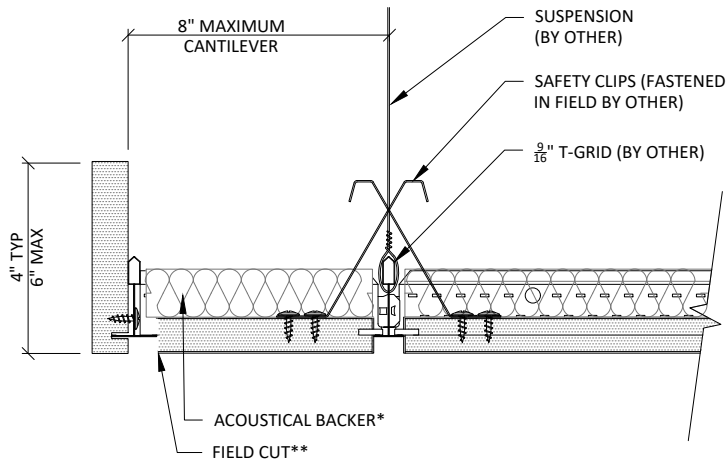


2  
4 TRIM DETAIL  
SCALE: 3" = 1' 0"

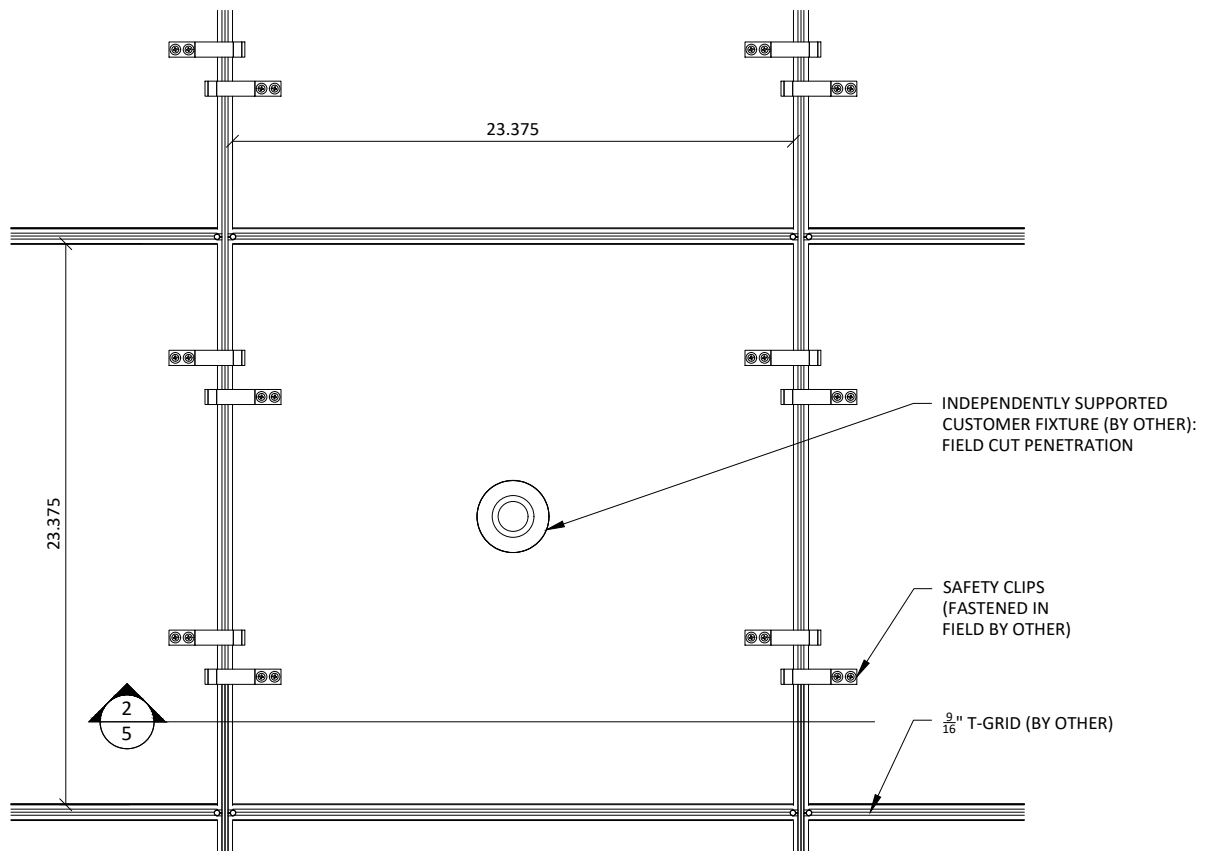


**1 SPRINKLER PLAN**  
SCALE: 1 1/2" = 1' 0"

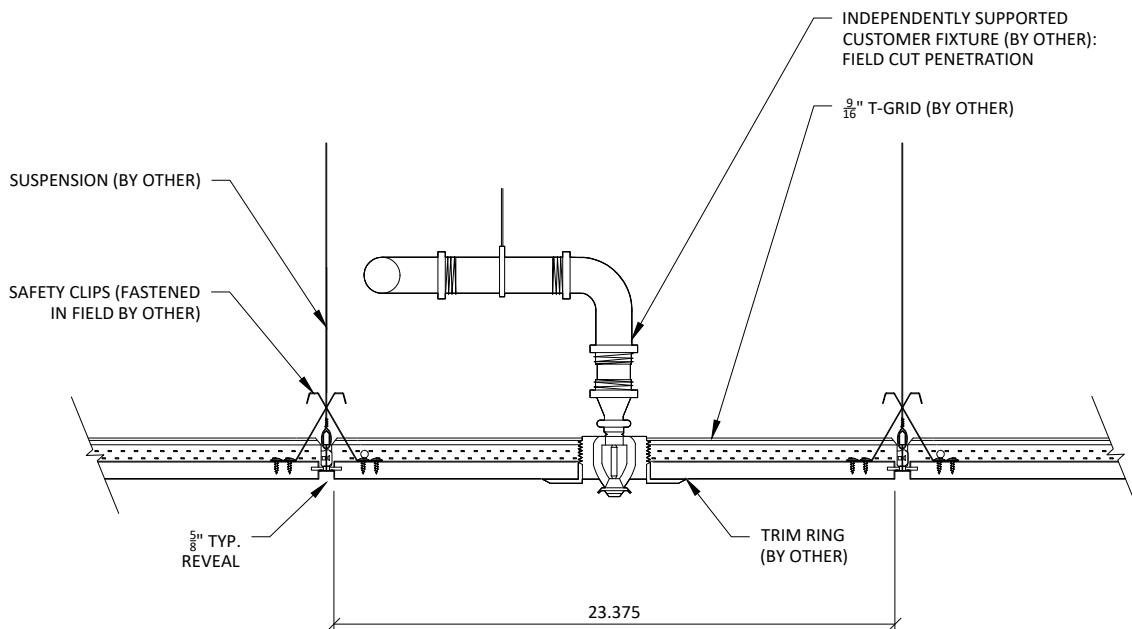


**2 SPRINKLER SECTION**  
SCALE: 1 1/2" = 1' 0"

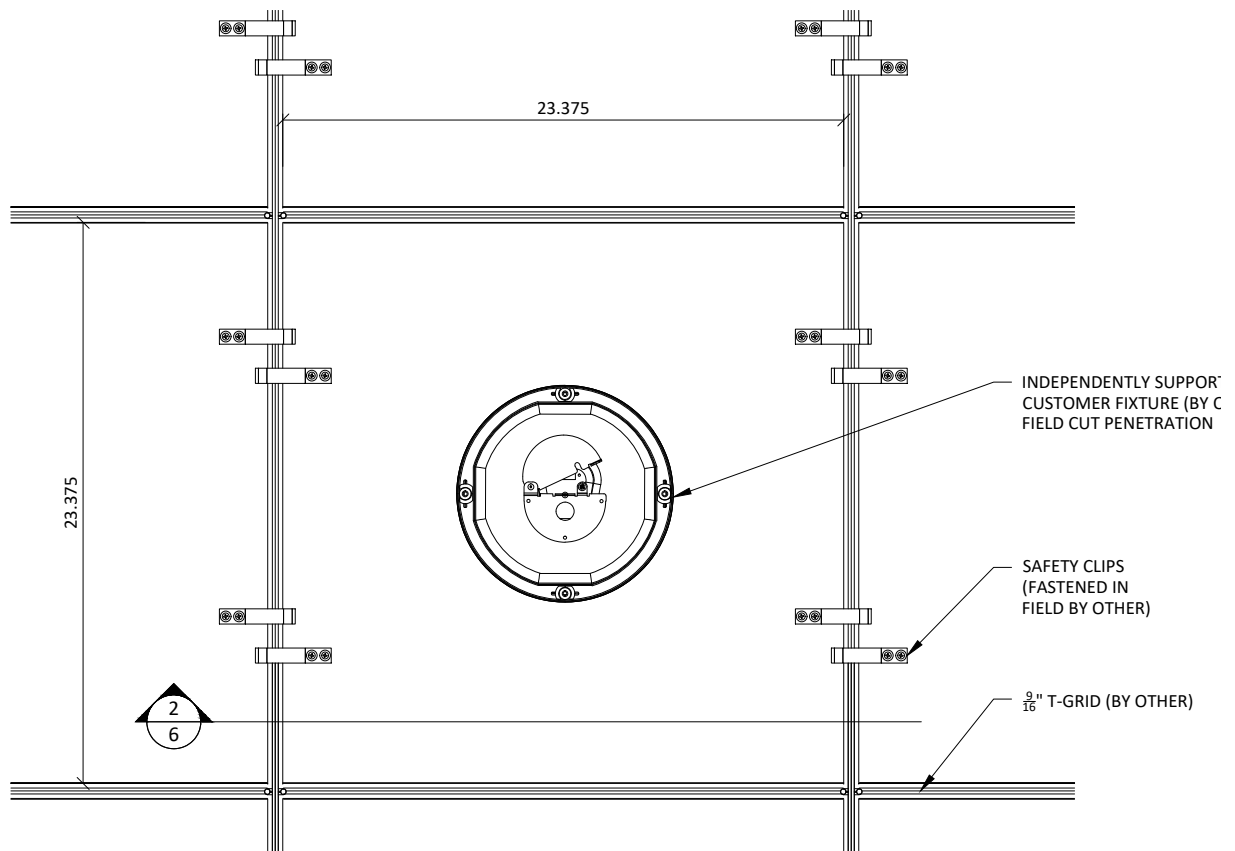


**1 CAN LIGHT PLAN**  
SCALE: 1 1/2" = 1' 0"

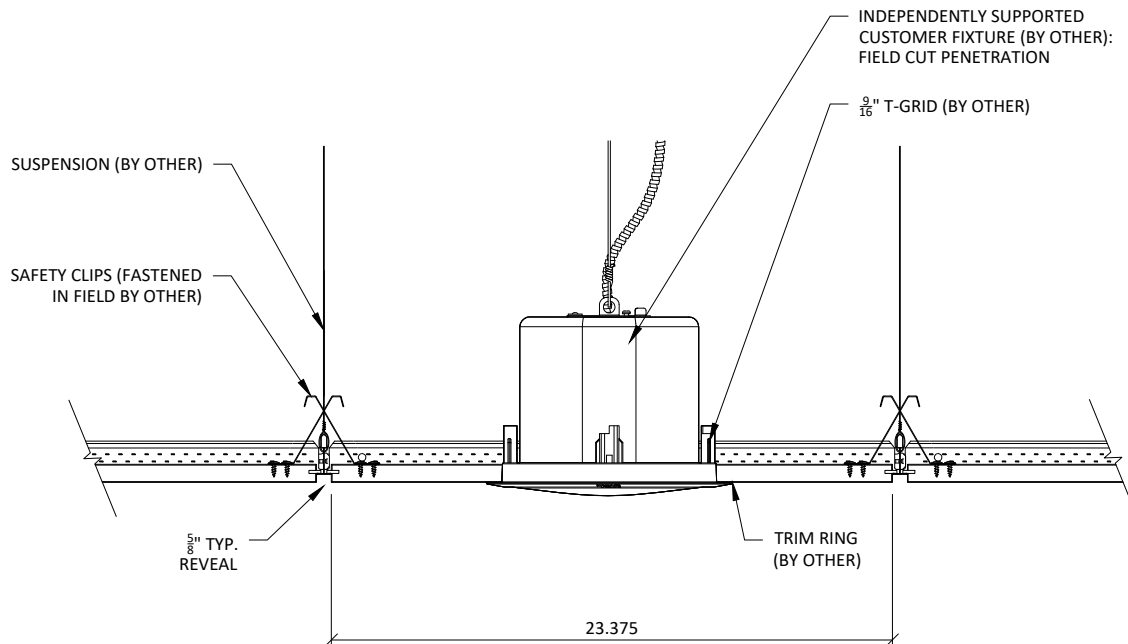


**2 CAN LIGHT SECTION**  
SCALE: 1 1/2" = 1' 0"

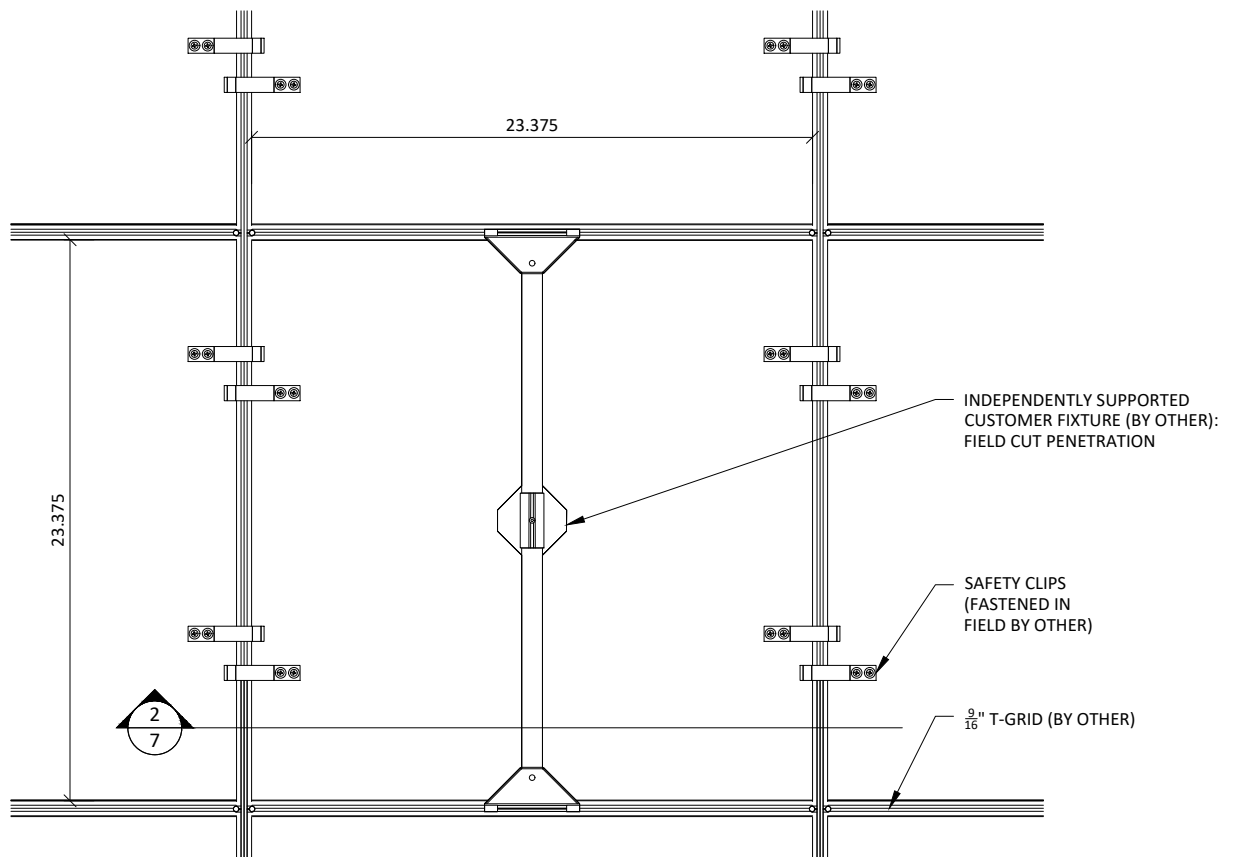


**1 PENDANT LIGHT PLAN**  
SCALE: 1 1/2" = 1' 0"

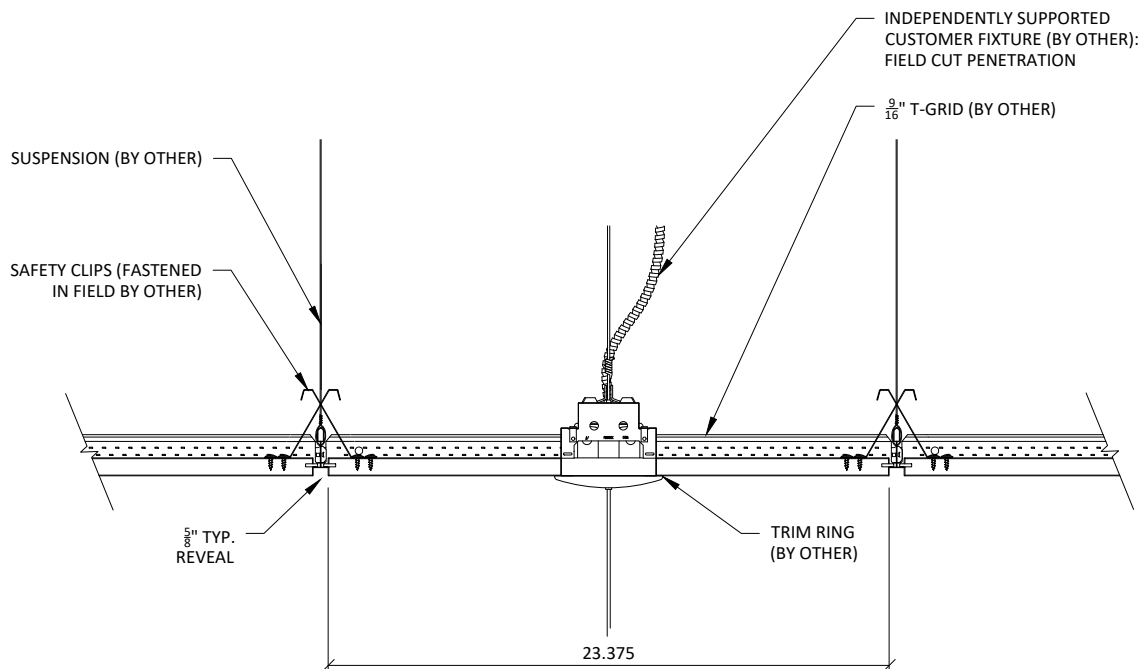

**2 PENDANT LIGHT SECTION**  
SCALE: 1 1/2" = 1' 0"

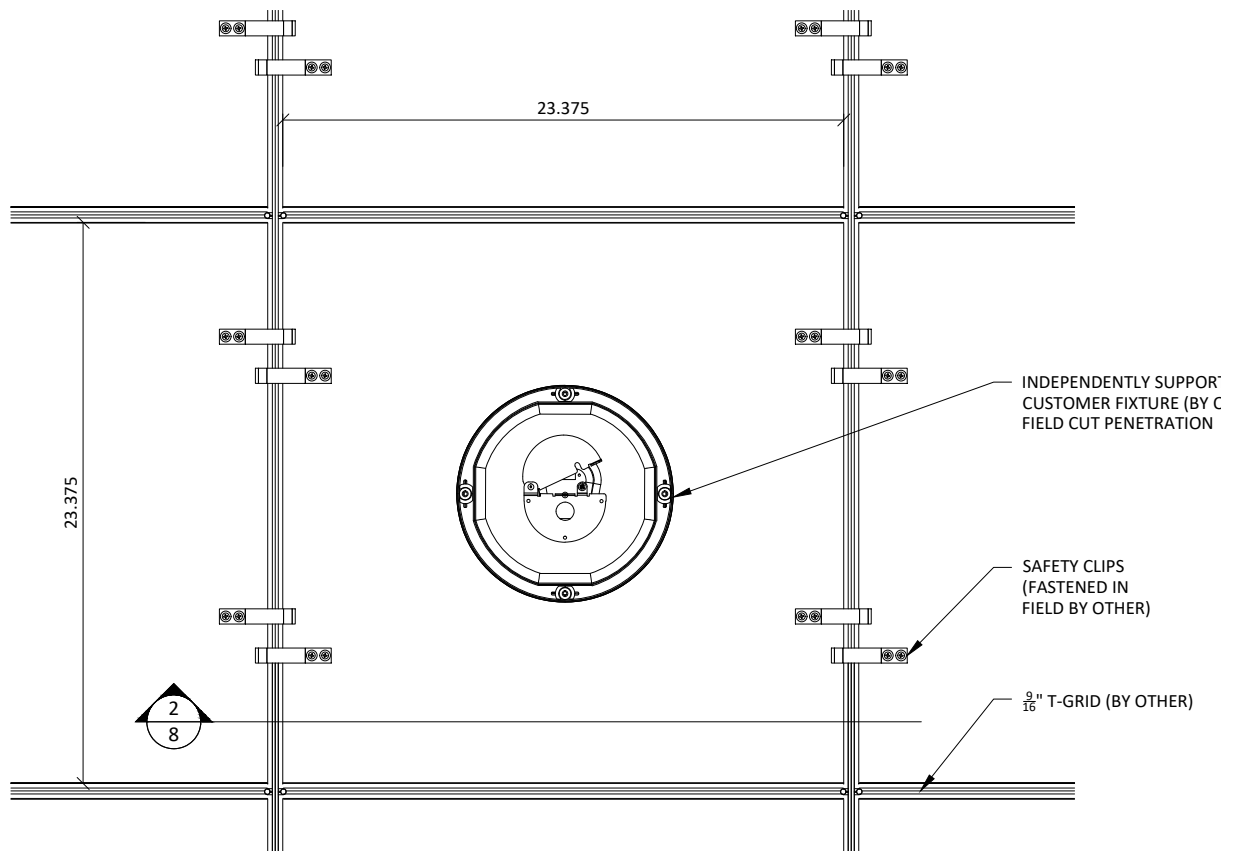

**1 RECESSED SPEAKER PLAN**  
SCALE: 1 1/2" = 1' 0"

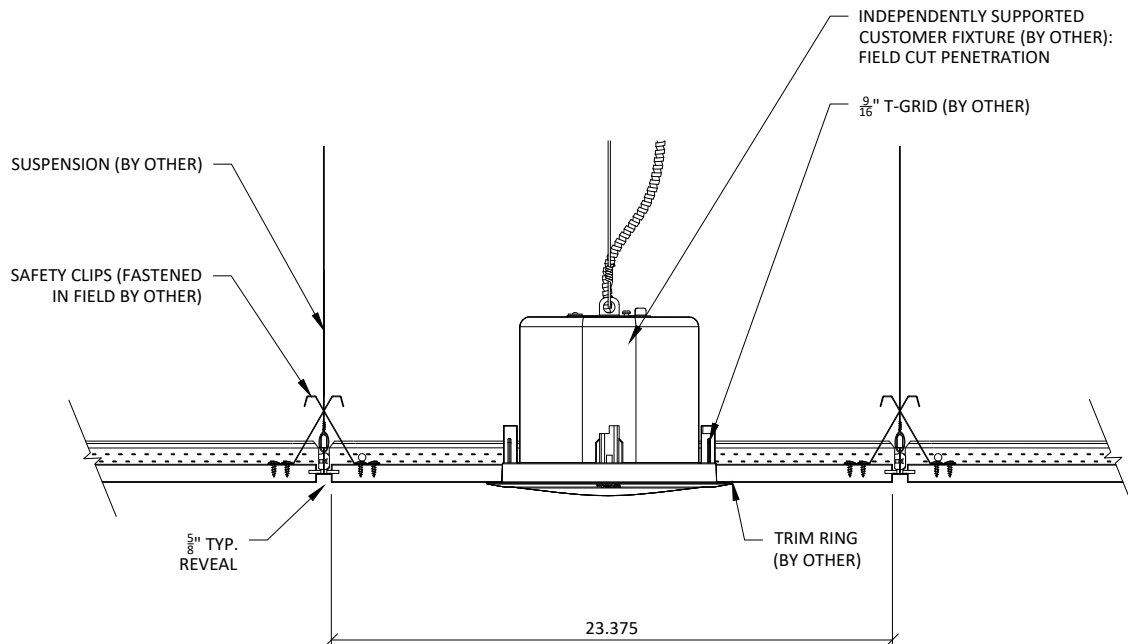

**2 RECESSED SPEAKER SECTION**  
SCALE: 1 1/2" = 1' 0"



123 Columbia Court North, Chaska,  
Minnesota 55318 P. 800.527.6253

## FUSION (SPLINED PANELS) 9/16" GRID - RECESSED SPEAKER DETAIL

SHEET NUMBER

8


SCALE: AS NOTED

LAST REVISED: 1/31/2020


DRAWN BY: TL

DO NOT SCALE DRAWING. FIGURED DIMENSIONS ARE TO BE FOLLOWED. READ THIS DRAWING IN CONNECTION WITH GENERAL ARCHITECTURAL PLANS, STRUCTURAL PLANS, AND OTHER RELATED DRAWINGS. THESE DRAWINGS REPRESENT ASI'S UNDERSTANDING AND INTERPRETATION OF THE ARCHITECTURAL DRAWINGS AND HOW ASI PRODUCTS RELATE TO THE PROJECT. COPYRIGHT ASI © 2020



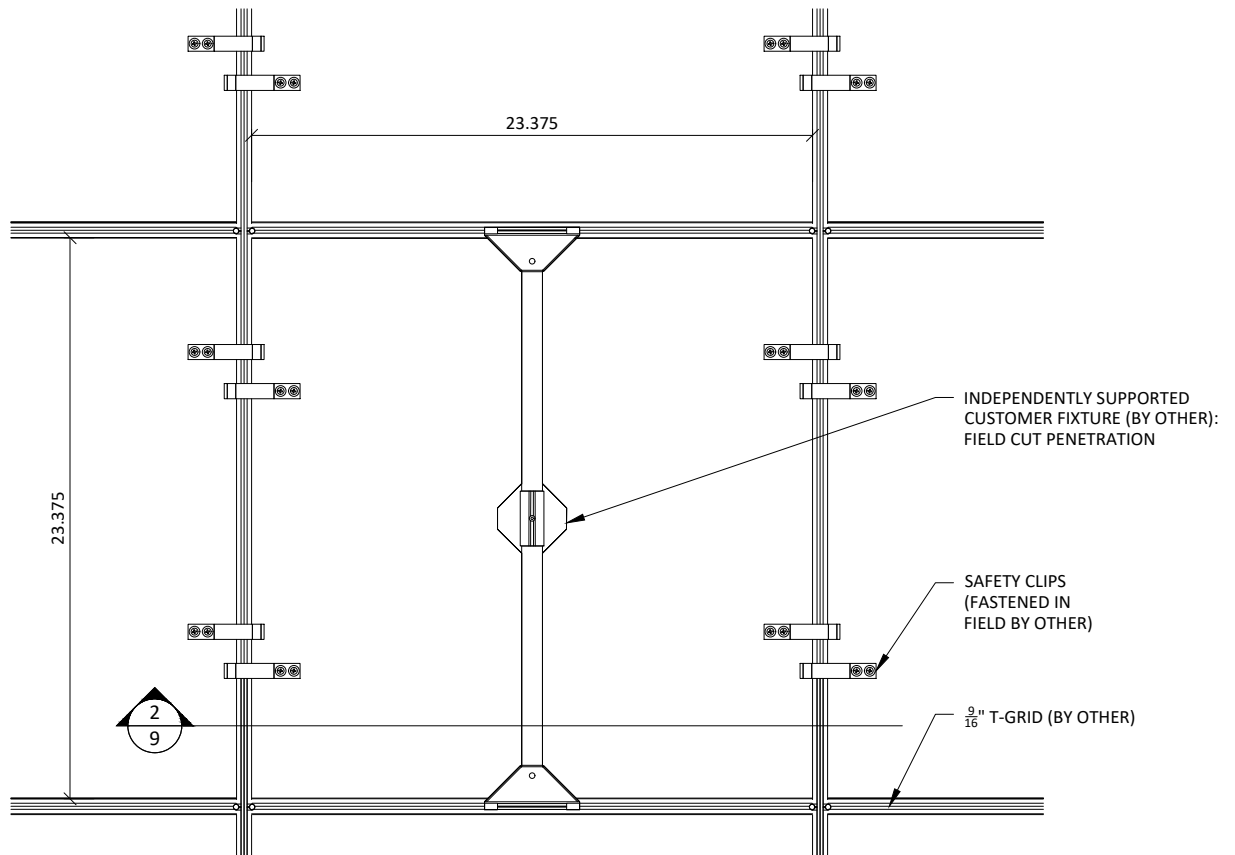

**1** DIFFUSER PLAN  
9 SCALE: 1 1/2" = 1' 0"

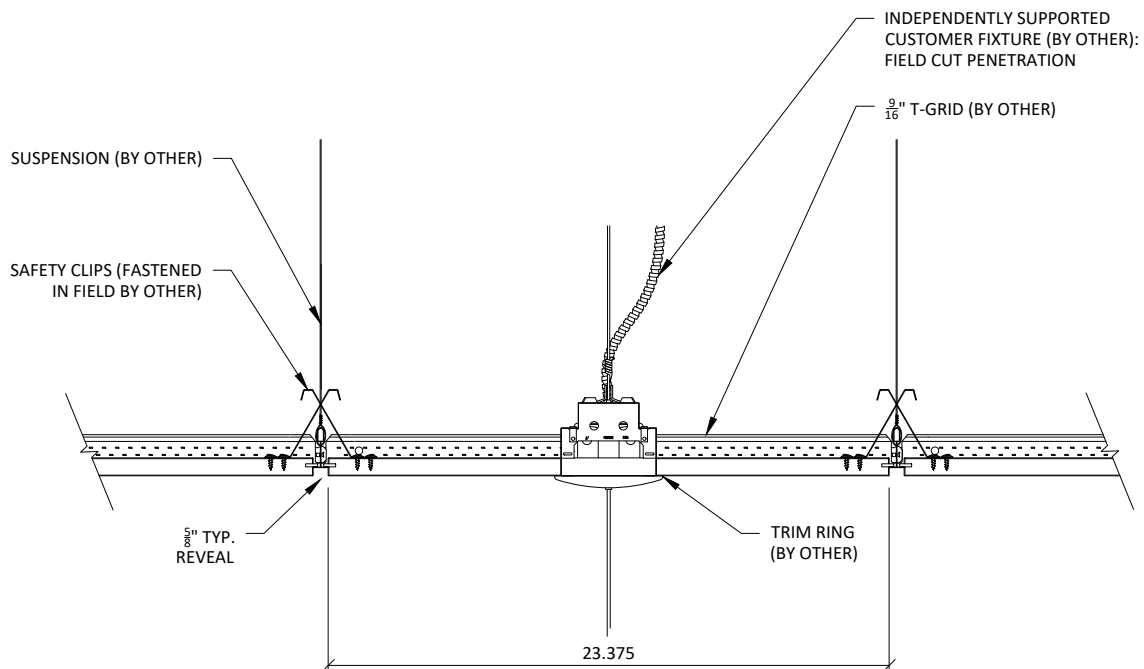

**2** DIFFUSER LIGHT SECTION  
9 SCALE: 1 1/2" = 1' 0"



123 Columbia Court North, Chaska,  
Minnesota 55318 P. 800.527.6253

## FUSION (SPLINED PANELS) 9/16" GRID - DIFFUSER DETAIL

SHEET NUMBER

9

SCALE: AS NOTED

LAST REVISED: 1/31/2020

DRAWN BY: TL

DO NOT SCALE DRAWING. FIGURED DIMENSIONS ARE TO BE FOLLOWED. READ THIS DRAWING IN CONNECTION WITH GENERAL ARCHITECTURAL PLANS, STRUCTURAL PLANS, AND OTHER RELATED DRAWINGS. THESE DRAWINGS REPRESENT ASI'S UNDERSTANDING AND INTERPRETATION OF THE ARCHITECTURAL DRAWINGS AND HOW ASI PRODUCTS RELATE TO THE PROJECT. COPYRIGHT ASI © 2020