




1 STANDARD 2X2 PANEL
1" = 1'-0"

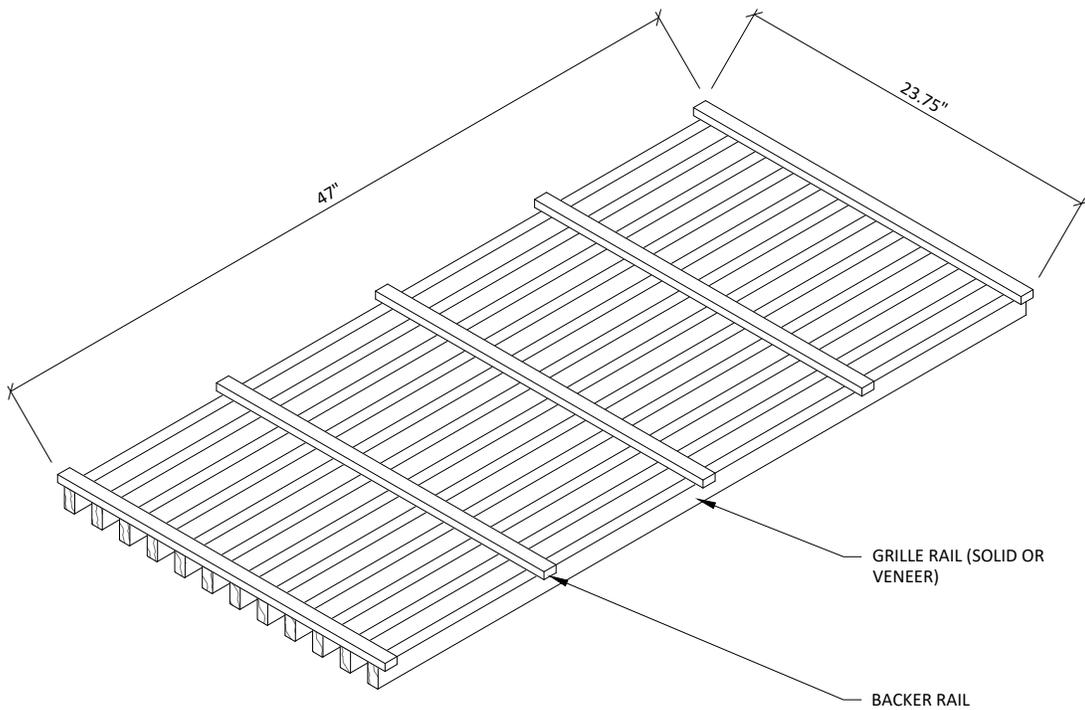

2 STANDARD 2X4 PANEL
1" = 1'-0"

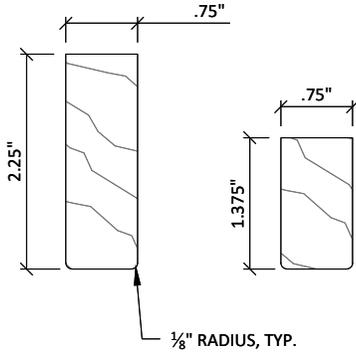


CUSTOM PROFILES AVAILABLE UPON REQUEST

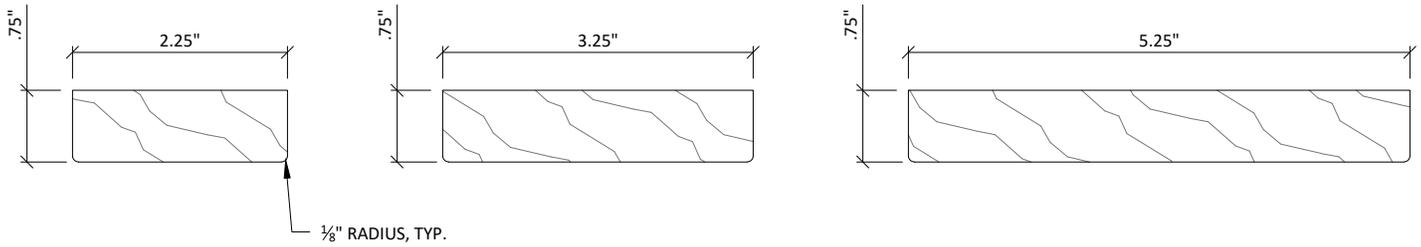


1 TYPICAL SOLID WOOD PROFILES


6" = 1'-0"

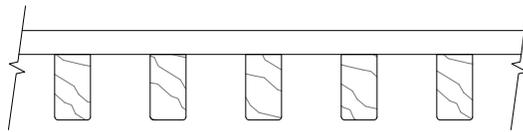


3/4" X 1 3/8" RAILS
6 RAIL/FT.
2" SPACING O.C.

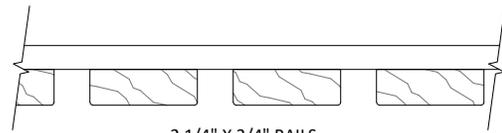


2 1/4" X 3/4" RAILS
4 RAIL/FT.
3" SPACING O.C.

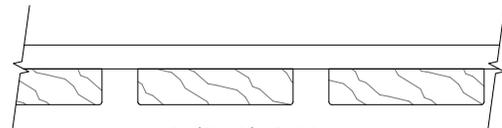

3 1/4" X 3/4" RAILS
3 RAIL/FT.
4" SPACING O.C.

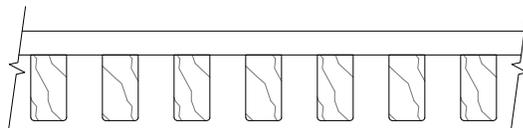

3/4" X 1 3/8" RAILS
8 RAIL/FT.
1 1/2" SPACING O.C.

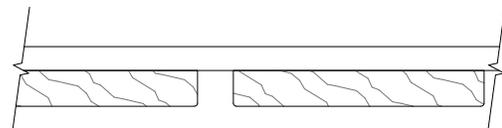

5 1/4" X 3/4" RAILS
2 RAIL/FT.
6" SPACING O.C.

2 TYPICAL 12 INCH SOLID WOOD MODULES

3" = 1'-0"

GRILLE-TEGULAR - TYPICAL HARDWOOD PROFILE OPTIONS


SHEET NUMBER

2

SCALE: AS NOTED





LAST REVISED: 6/29/2023

DRAWN BY: BMH

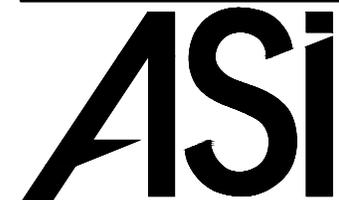


123 Columbia Court North, Chaska, Minnesota 55318 P. 800.527.6253


DO NOT SCALE DRAWING. FIGURED DIMENSIONS ARE TO BE FOLLOWED. READ THIS DRAWING IN CONNECTION WITH GENERAL ARCHITECTURAL PLANS, STRUCTURAL PLANS, AND OTHER RELATED DRAWINGS. THESE DRAWINGS REPRESENT ASI'S UNDERSTANDING AND INTERPRETATION OF THE ARCHITECTURAL DRAWINGS AND HOW ASI PRODUCTS RELATE TO THE PROJECT. COPYRIGHT ASI © 2023

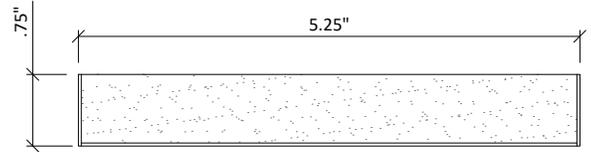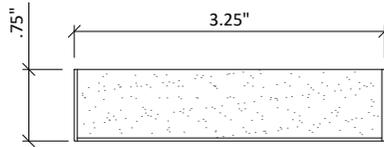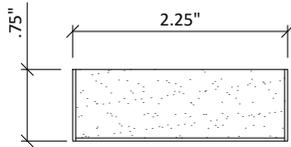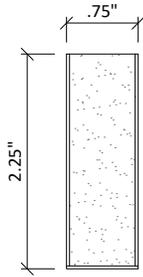


1 TYPICAL VENEERED PROFILES
6" = 1'-0"

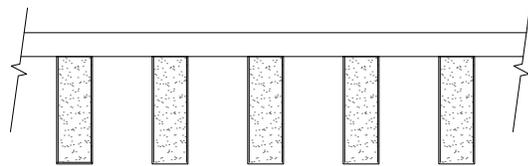


3/4" X 2 1/4" RAILS
6 RAIL/FT.
2" SPACING O.C.

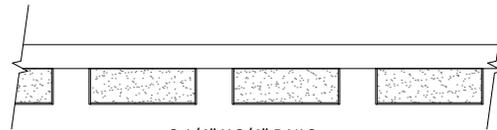


2 1/4" X 3/4" RAILS
4 RAIL/FT.
3" SPACING O.C.

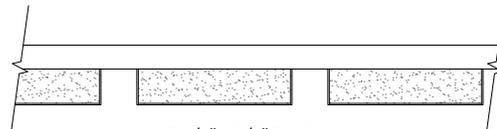

3 1/4" X 3/4" RAILS
3 RAIL/FT.
4" SPACING O.C.

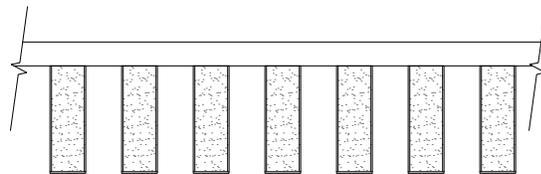


3/4" X 2 1/4" RAILS
8 RAIL/FT.
1 1/2" SPACING O.C.

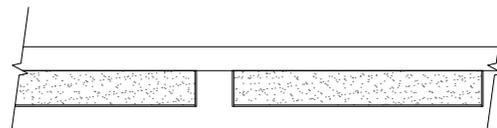


5 1/4" X 3/4" RAILS
2 RAIL/FT.
6" SPACING O.C.

2 TYPICAL 12 INCH VENEERED MODULES
3" = 1'-0"

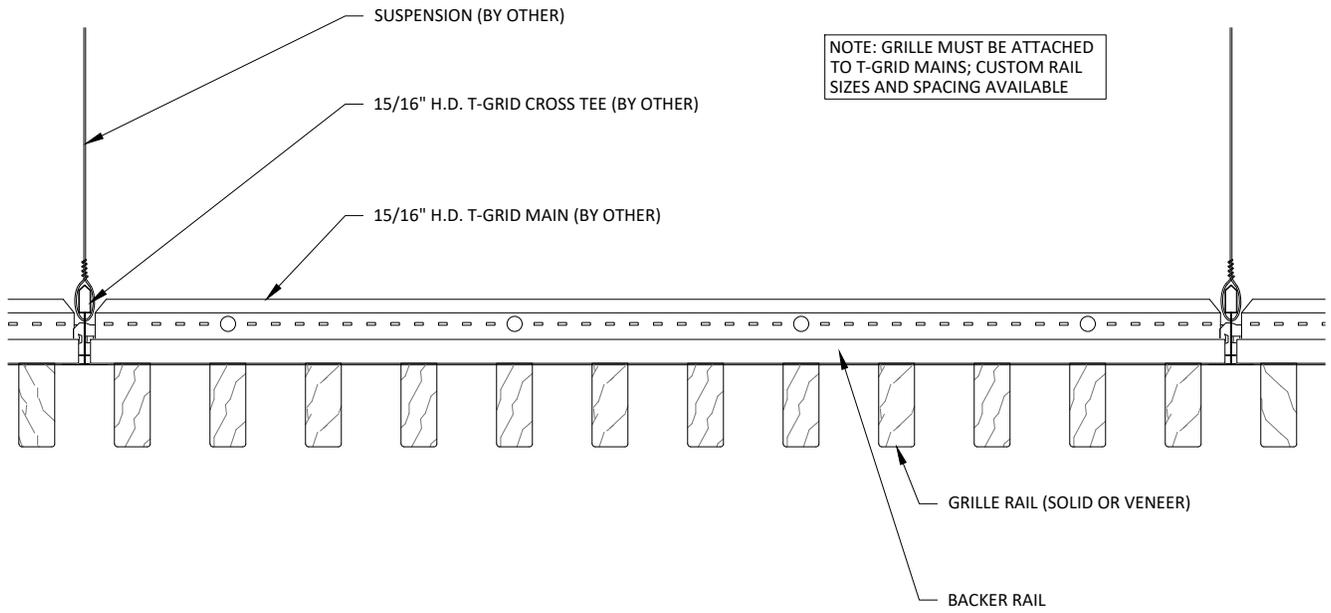


NOTE: GRILLE MUST BE ATTACHED TO T-GRID MAINS; CUSTOM RAIL SIZES AND SPACING AVAILABLE


1 TYPICAL SECTION DETAIL
3" = 1'-0"

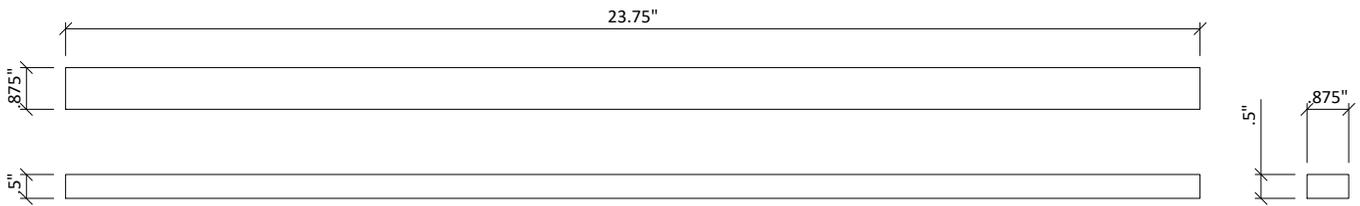


2 12 INCH BACKER RAIL
3" = 1'-0"

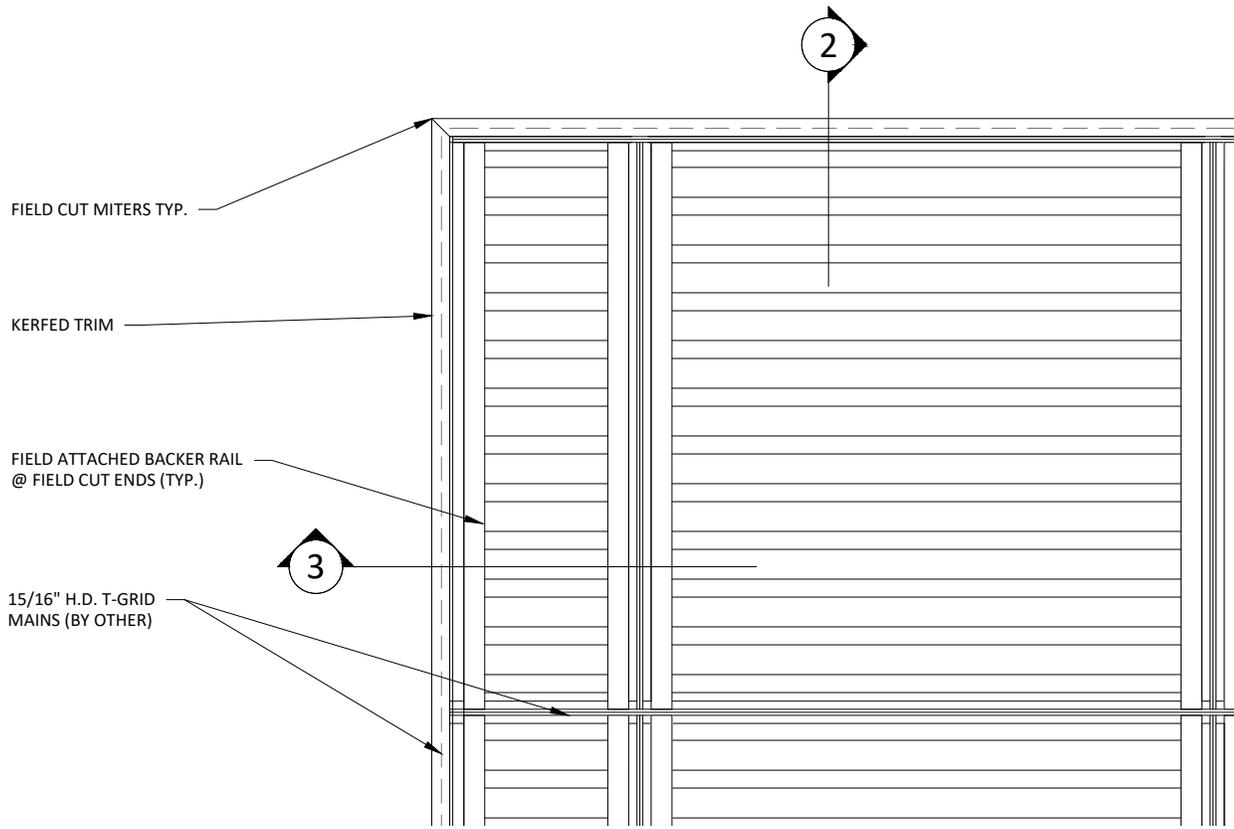


1 TRIM @ MITERED CORNER - PLAN
1 1/2" = 1'-0"

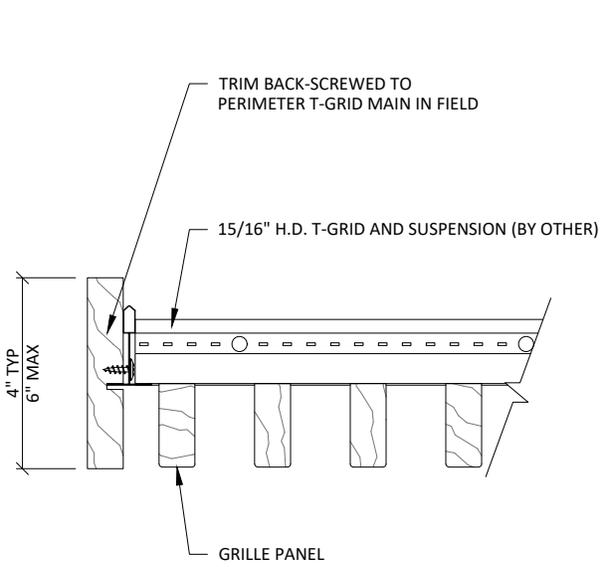


2 TRIM DETAIL 1
3" = 1'-0"

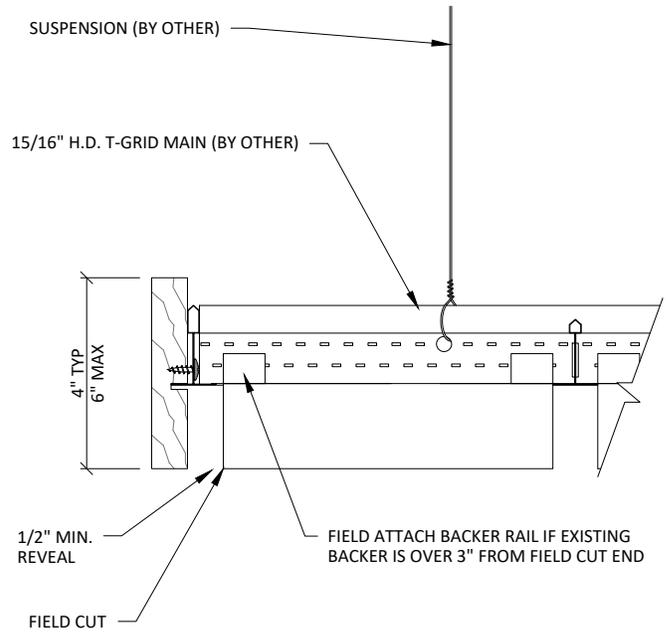

3 TRIM DETAIL 2
3" = 1'-0"

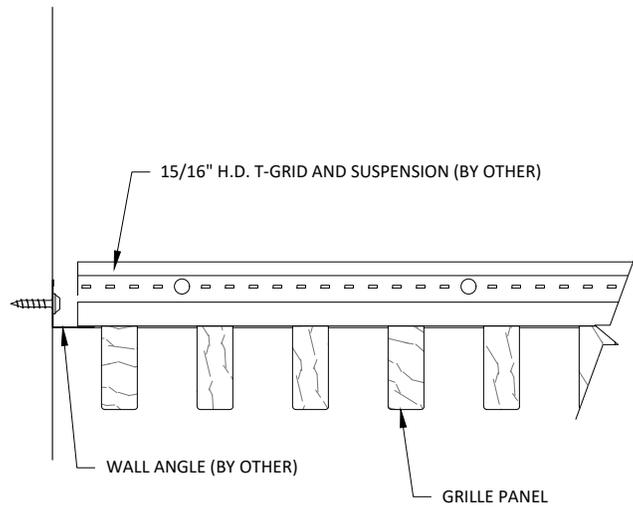

1 EDGE DETAIL @ WALL 1
3" = 1'-0"

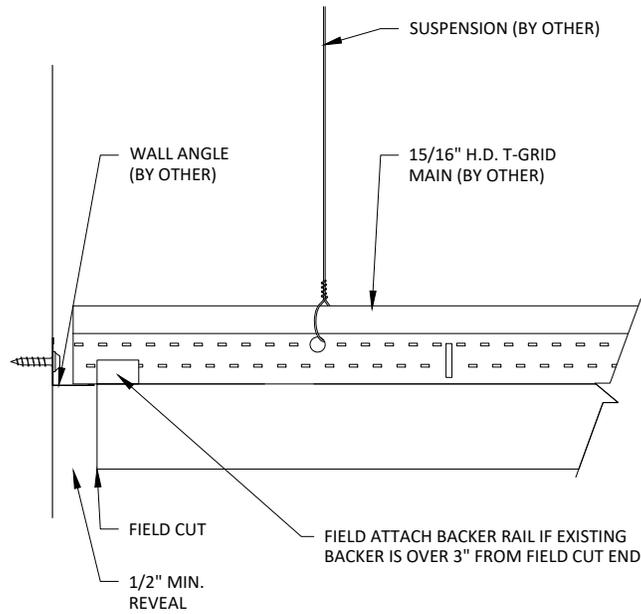


2 EDGE DETAIL @ WALL 2
3" = 1'-0"

15/16" HEAVY DUTY
T-GRID (BY OTHER)

INDEPENDENTLY SUPPORTED
CUSTOMER FIXTURE: FIELD
CUT PENETRATION

BLACK BACKER

FIELD APPLIED BACKER @ FIELD CUT

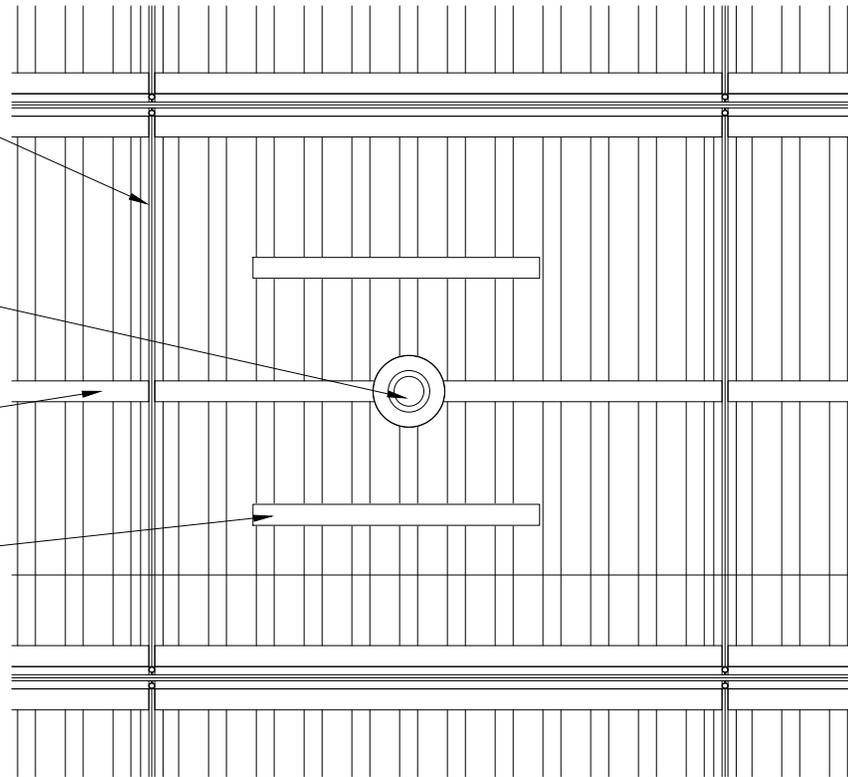

1 SPRINKLER HEAD DETAIL - PLAN VIEW


1 1/2" = 1'-0"

INDEPENDENTLY SUPPORTED
CUSTOMER FIXTURE: FIELD
CUT PENETRATION

15/16" HEAVY DUTY
T-GRID (BY OTHER)

SUSPENSION (BY OTHER)

TRIM PLATE (BY OTHER)

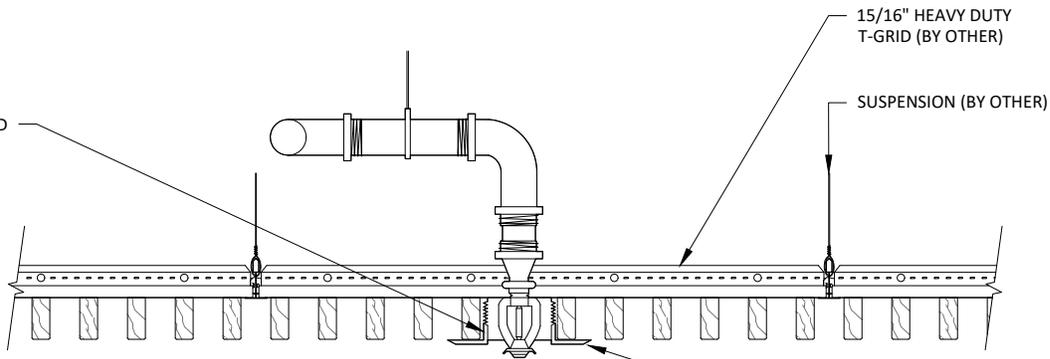

2 SPRINKLER HEAD DETAIL - SECTION VIEW


1 1/2" = 1'-0"

15/16" HEAVY DUTY
T-GRID (BY OTHER)

INDEPENDENTLY SUPPORTED
CUSTOMER FIXTURE: FIELD
CUT PENETRATION

BLACK BACKER


FIELD APPLIED BACKER @ FIELD CUT

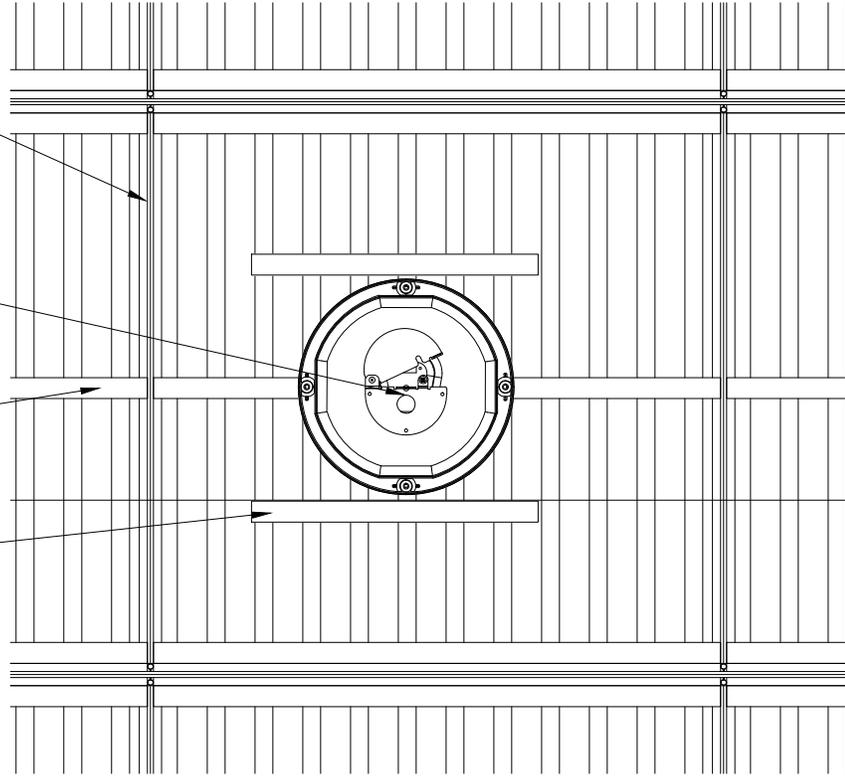

1 CAN LIGHT DETAIL - PLAN VIEW

1 1/2" = 1'-0"

INDEPENDENTLY SUPPORTED
CUSTOMER FIXTURE: FIELD
CUT PENETRATION

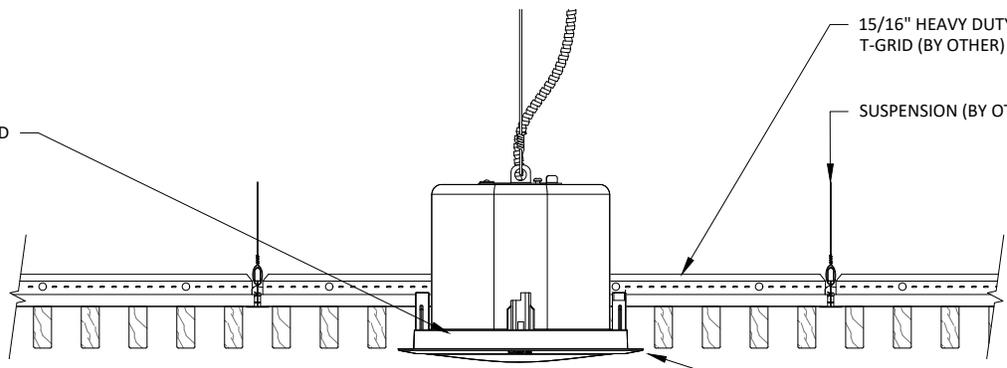

15/16" HEAVY DUTY
T-GRID (BY OTHER)

SUSPENSION (BY OTHER)

TRIM PLATE (BY OTHER)

2 CAN LIGHT DETAIL - SECTION VIEW

1 1/2" = 1'-0"

15/16" HEAVY DUTY
T-GRID (BY OTHER)

INDEPENDENTLY SUPPORTED
CUSTOMER FIXTURE: FIELD
CUT PENETRATION

BLACK BACKER

FIELD APPLIED BACKER @ FIELD CUT

2

1 PENDANT LIGHT DETAIL - PLAN VIEW
1 1/2" = 1'-0"

INDEPENDENTLY SUPPORTED
CUSTOMER FIXTURE: FIELD
CUT PENETRATION

15/16" HEAVY DUTY
T-GRID (BY OTHER)

SUSPENSION (BY OTHER)

TRIM PLATE (BY OTHER)


2 PENDANT LIGHT DETAIL - SECTION VIEW
1 1/2" = 1'-0"

15/16" HEAVY DUTY
T-GRID (BY OTHER)

INDEPENDENTLY SUPPORTED
CUSTOMER FIXTURE: FIELD
CUT PENETRATION

BLACK BACKER

FIELD APPLIED BACKER @ FIELD CUT

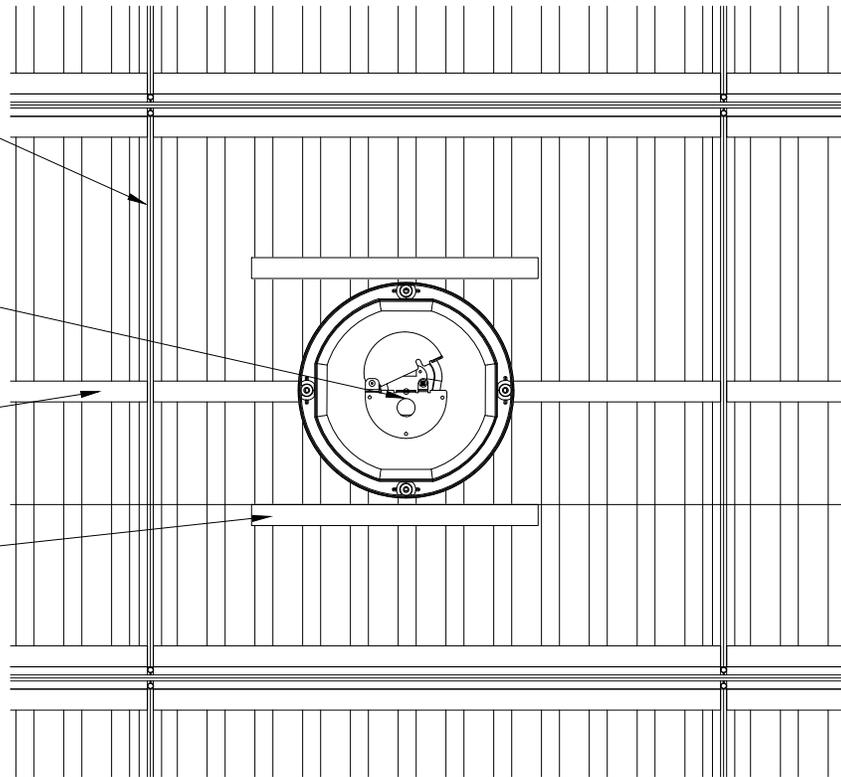


1 RECESSED SPEAKER DETAIL - PLAN VIEW
1 1/2" = 1'-0"

INDEPENDENTLY SUPPORTED
CUSTOMER FIXTURE: FIELD
CUT PENETRATION

15/16" HEAVY DUTY
T-GRID (BY OTHER)

SUSPENSION (BY OTHER)

TRIM PLATE (BY OTHER)

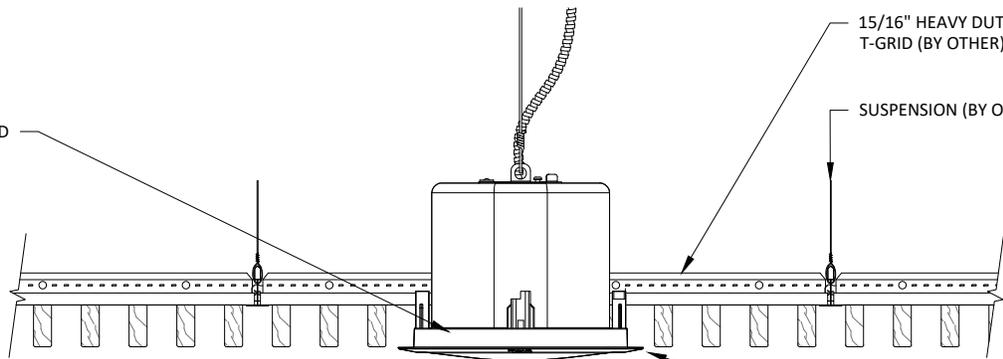


2 RECESSED SPEAKER DETAIL - SECTION VIEW
1 1/2" = 1'-0"

15/16" HEAVY DUTY
T-GRID (BY OTHER)

INDEPENDENTLY SUPPORTED
CUSTOMER FIXTURE: FIELD
CUT PENETRATION

BLACK BACKER

FIELD APPLIED BACKER @ FIELD CUT

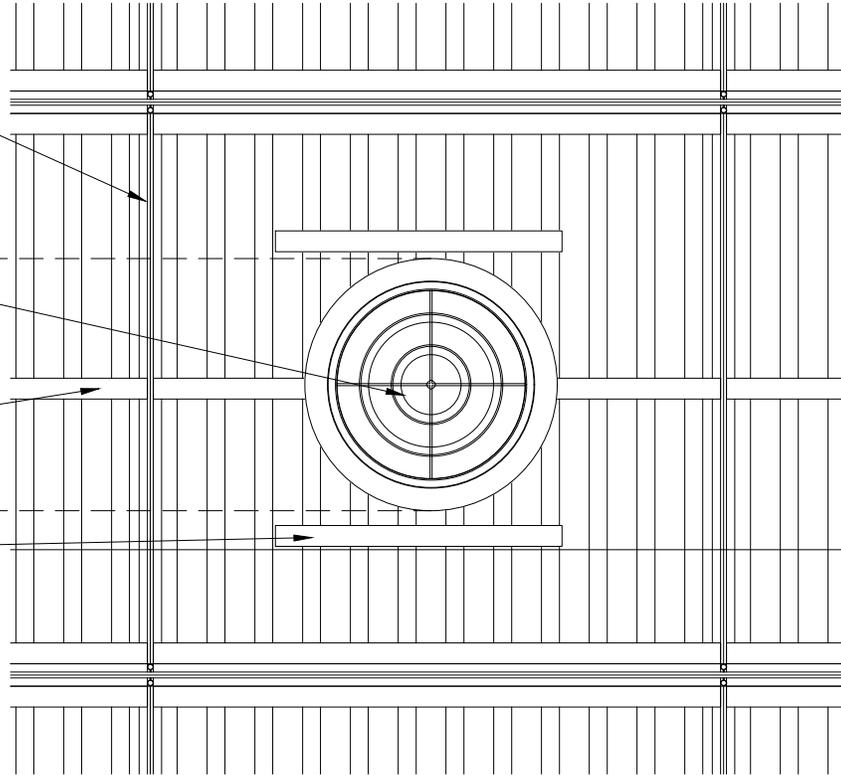


1 DIFFUSER DETAIL - PLAN VIEW
1 1/2" = 1'-0"

INDEPENDENTLY SUPPORTED
CUSTOMER FIXTURE: FIELD
CUT PENETRATION


15/16" HEAVY DUTY
T-GRID (BY OTHER)

SUSPENSION (BY OTHER)


TRIM PLATE (BY OTHER)

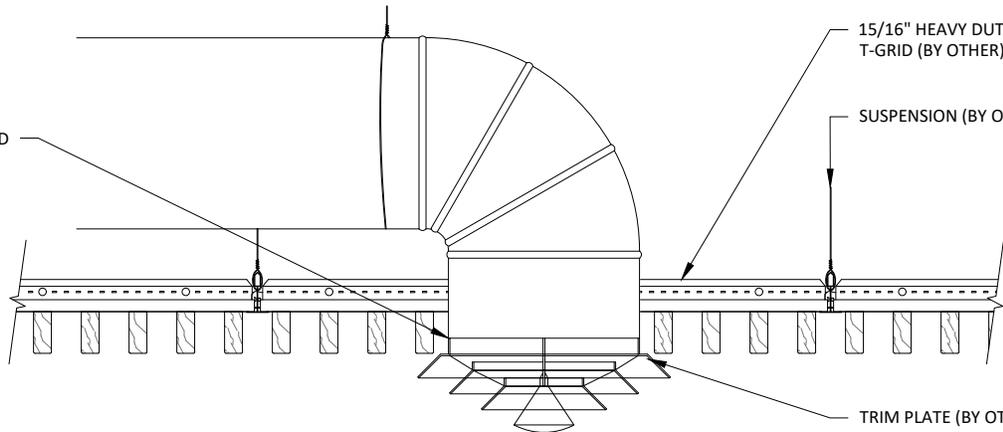

2 DIFFUSER DETAIL - SECTION VIEW
1 1/2" = 1'-0"

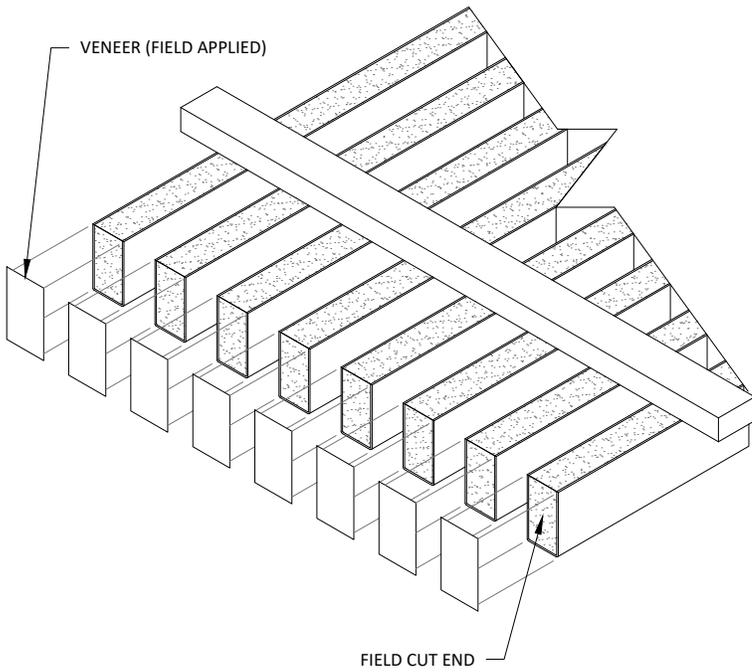


1 STEP 1
3" = 1'-0"

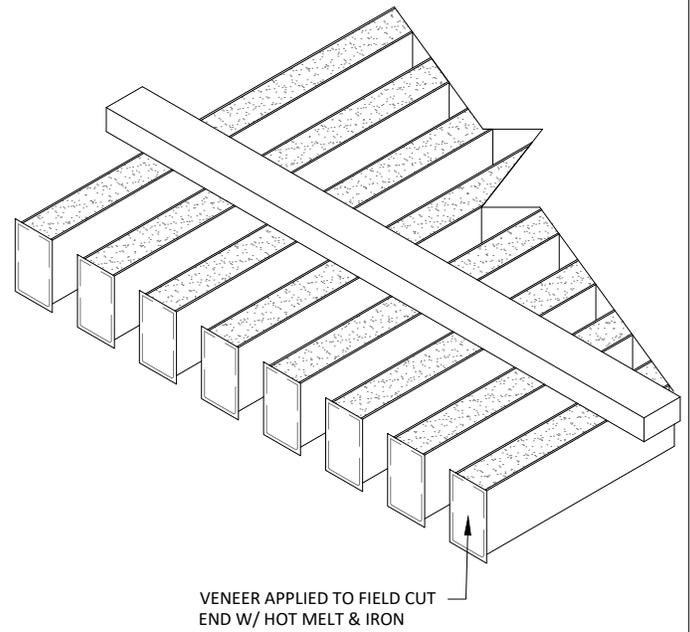


2 STEP 2
3" = 1'-0"

FOR FIELD FINISHING A SOLID RAIL - APPLY WOOD FINISH TO FIELD CUT END

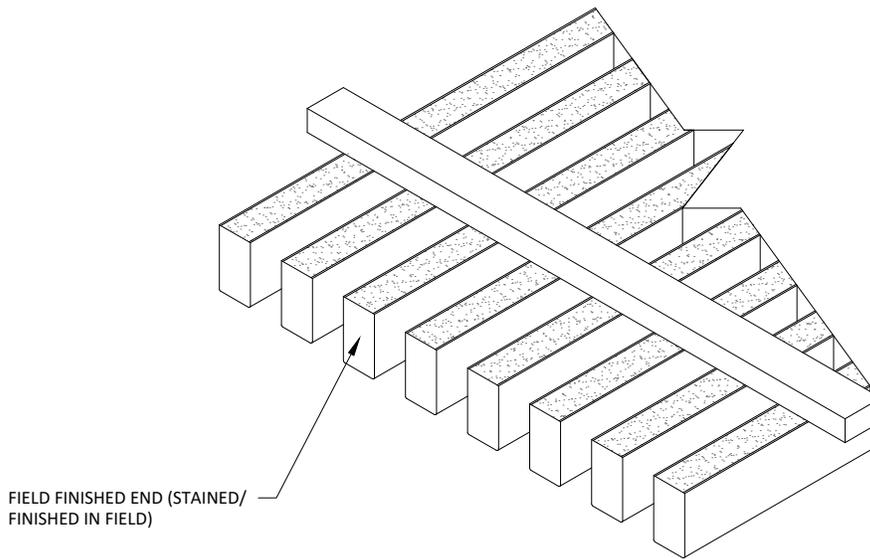

3 STEP 3
3" = 1'-0"

DESIRED FIELD CUT ANGLE

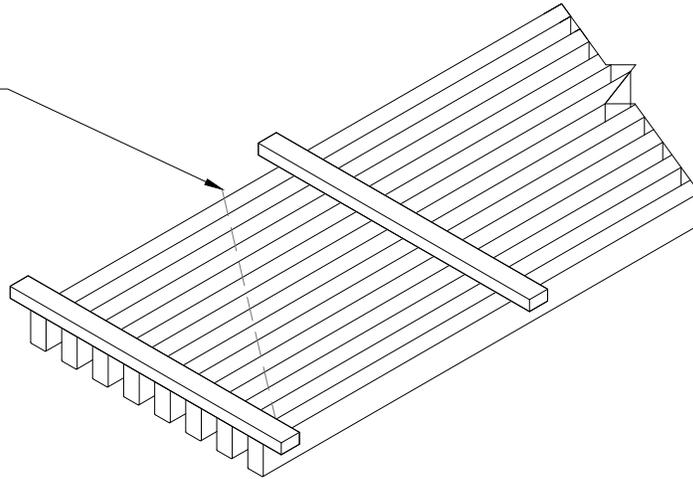


1 ANGLE-CUTTING STEP 1

1 1/2" = 1'-0"

DESIRED FIELD CUT ANGLE


STAPLE 5/8" THICK PLYWOOD BACKER PLATE (BY OTHER) TO GRILLE RAILS. BACKER PLATE IS TO BE PAINTED BLACK ON FACE.

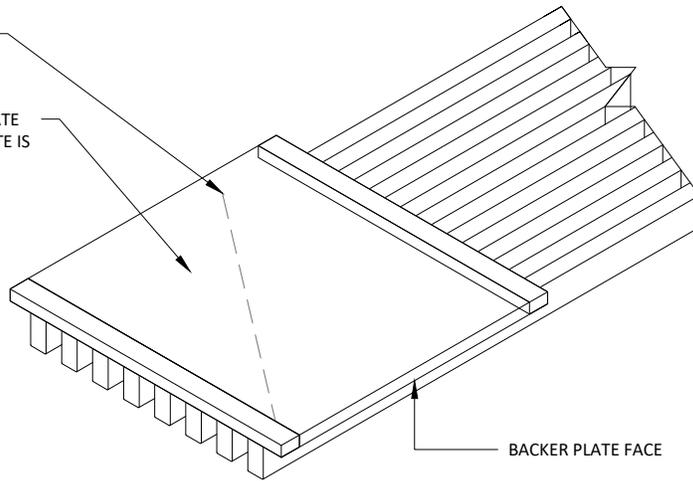

2 ANGLE-CUTTING STEP 2

1 1/2" = 1'-0"

ONCE BACKER PLATE IS FASTENED TO GRILLE PANEL, CUT DESIRED LINE AND FINISH ENDS AS SHOWN IN THE FIELD FINISHED END INSTRUCTIONS IN THIS STANDARD DETAIL SET

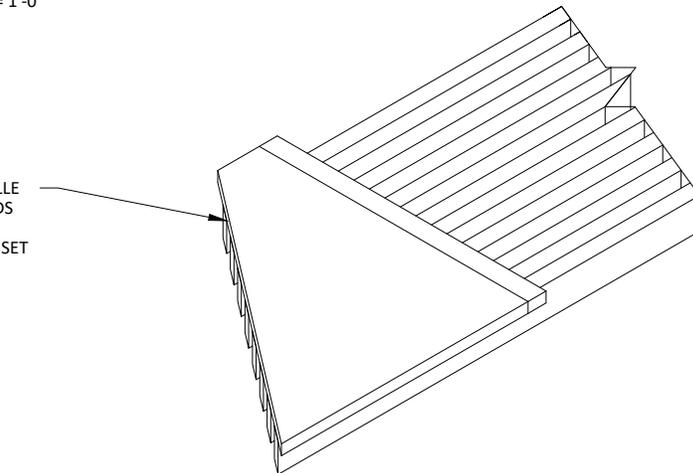

3 ANGLE-CUTTING STEP 3

1 1/2" = 1'-0"